

NOTES FOR INFORMATION:


Borough/Parish Boundary - - - - -

Public Right of Way - - - - -

KEY:


Land (Title) to be acquired

New Rights (Easement) to be acquired

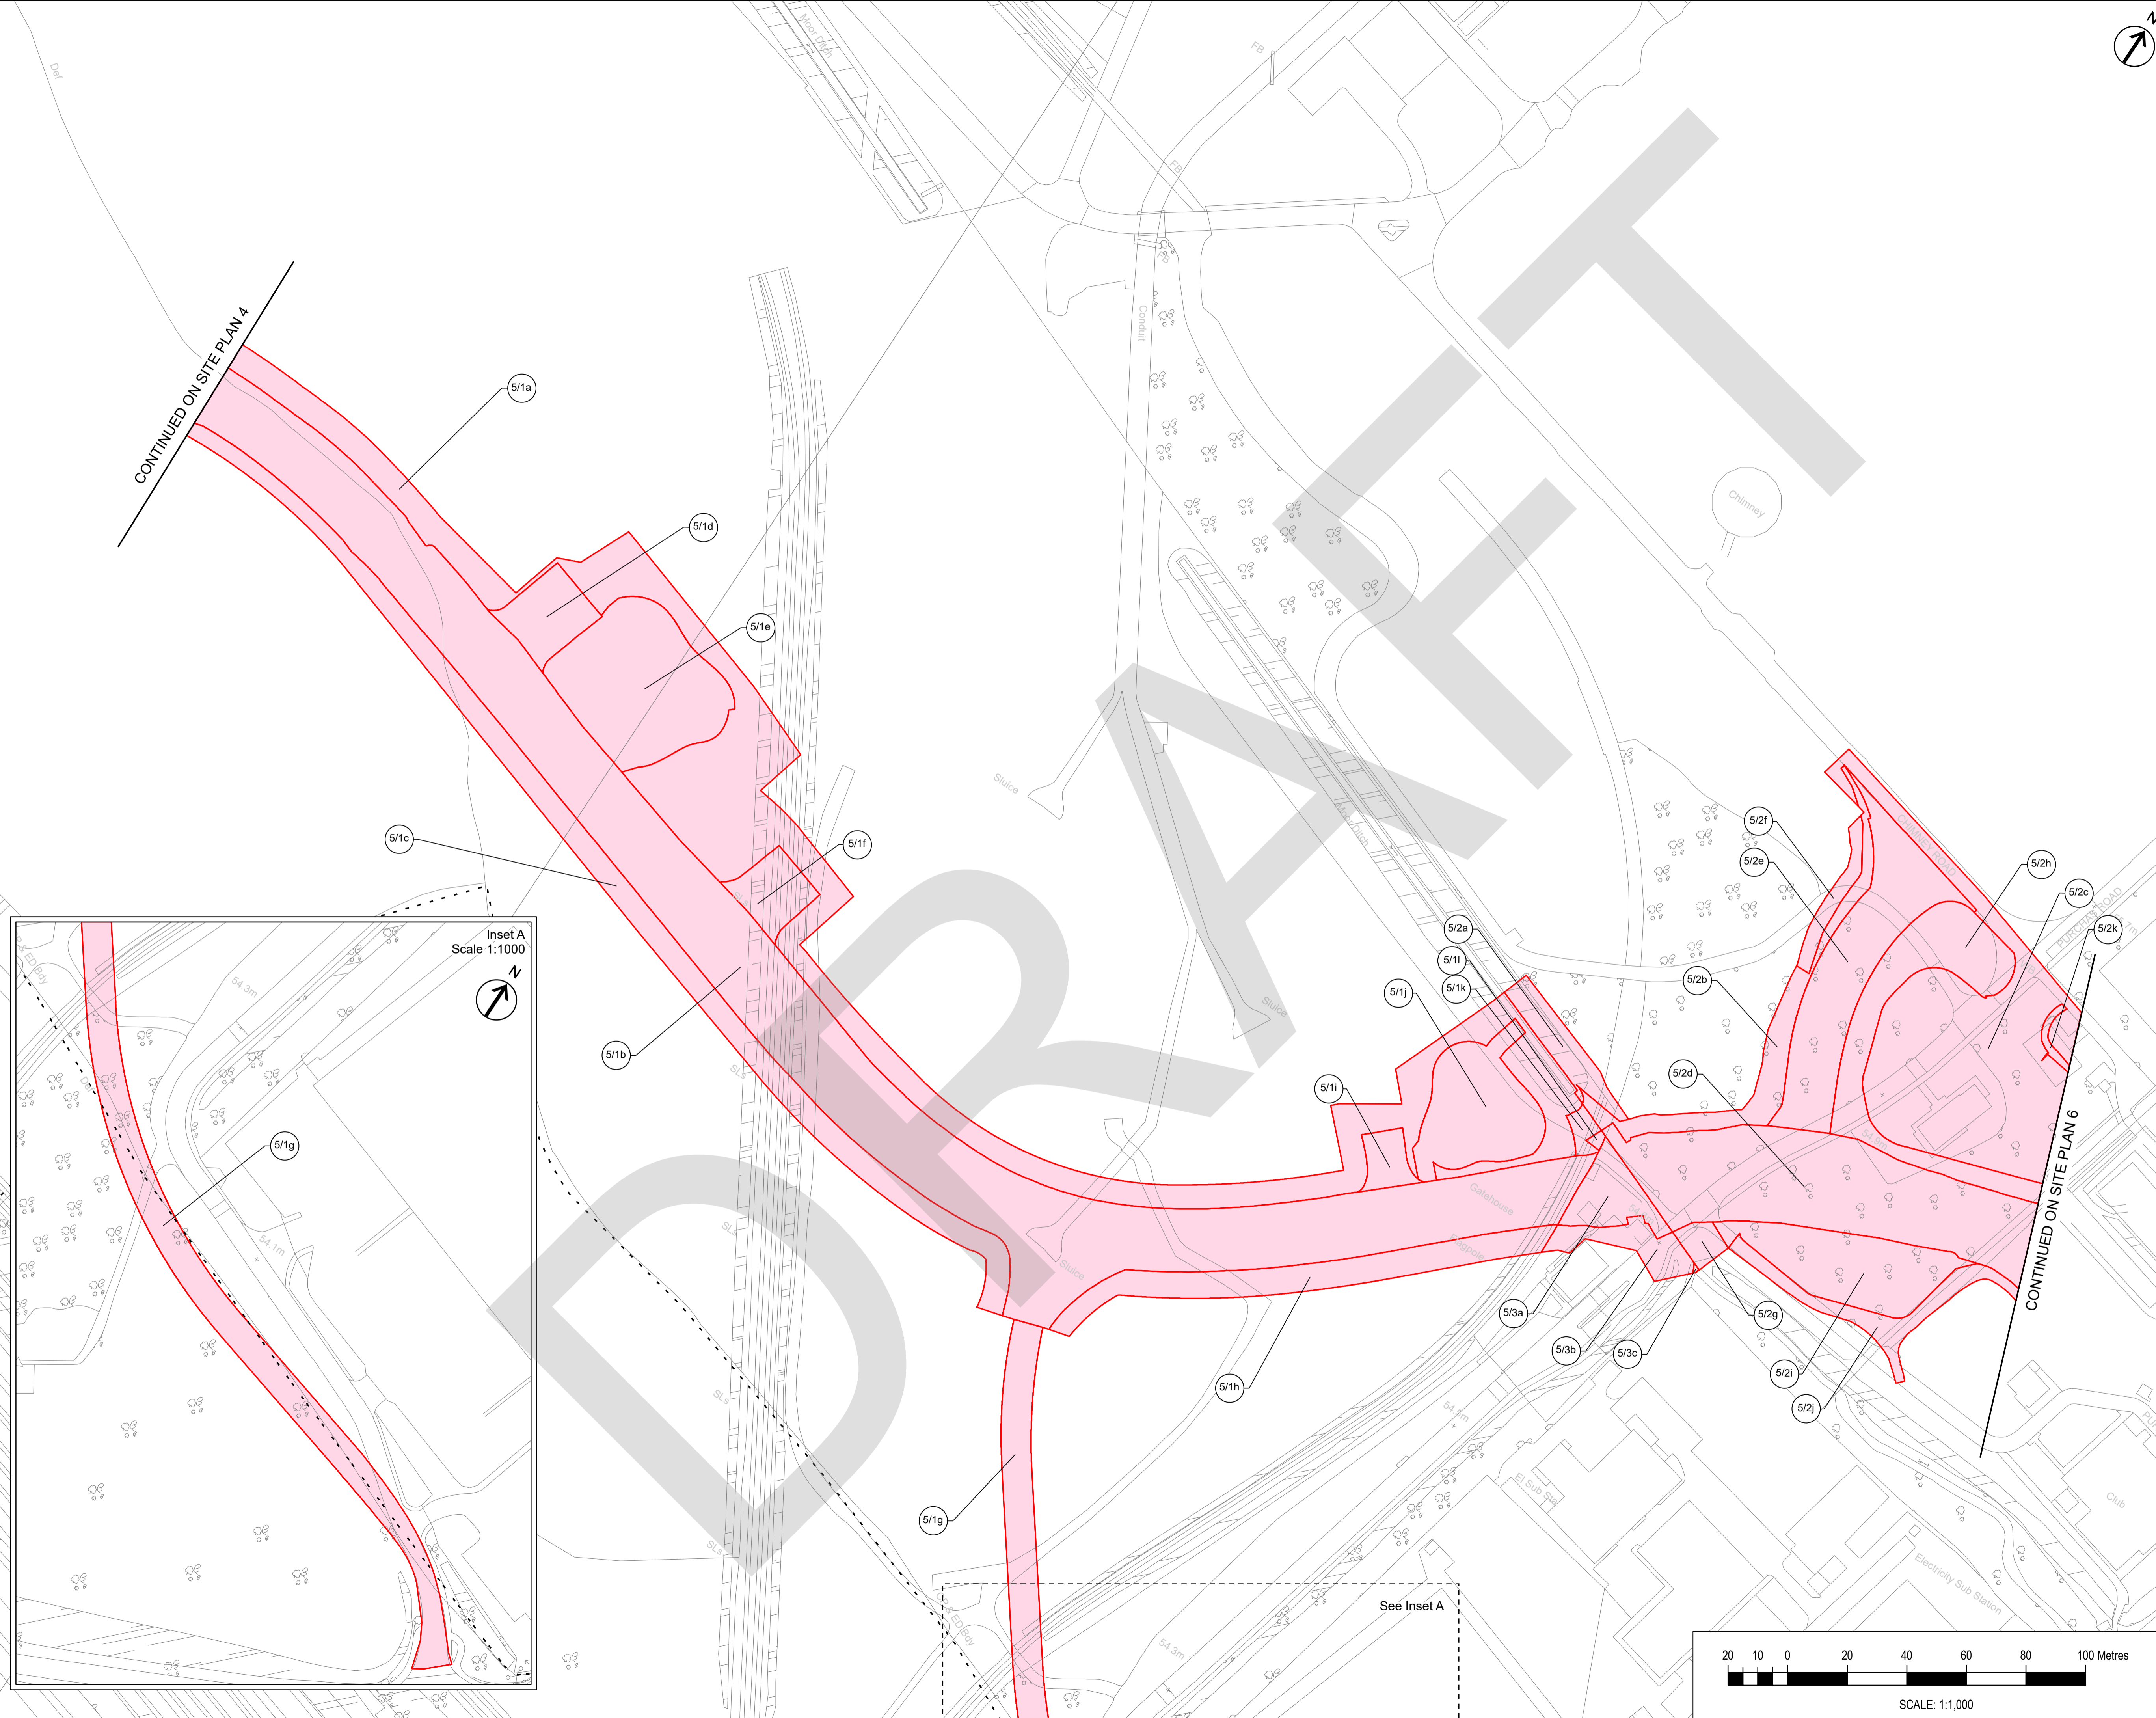

CONTINUED ON SITE PLAN 4

CONTINUED ON SITE PLAN 6

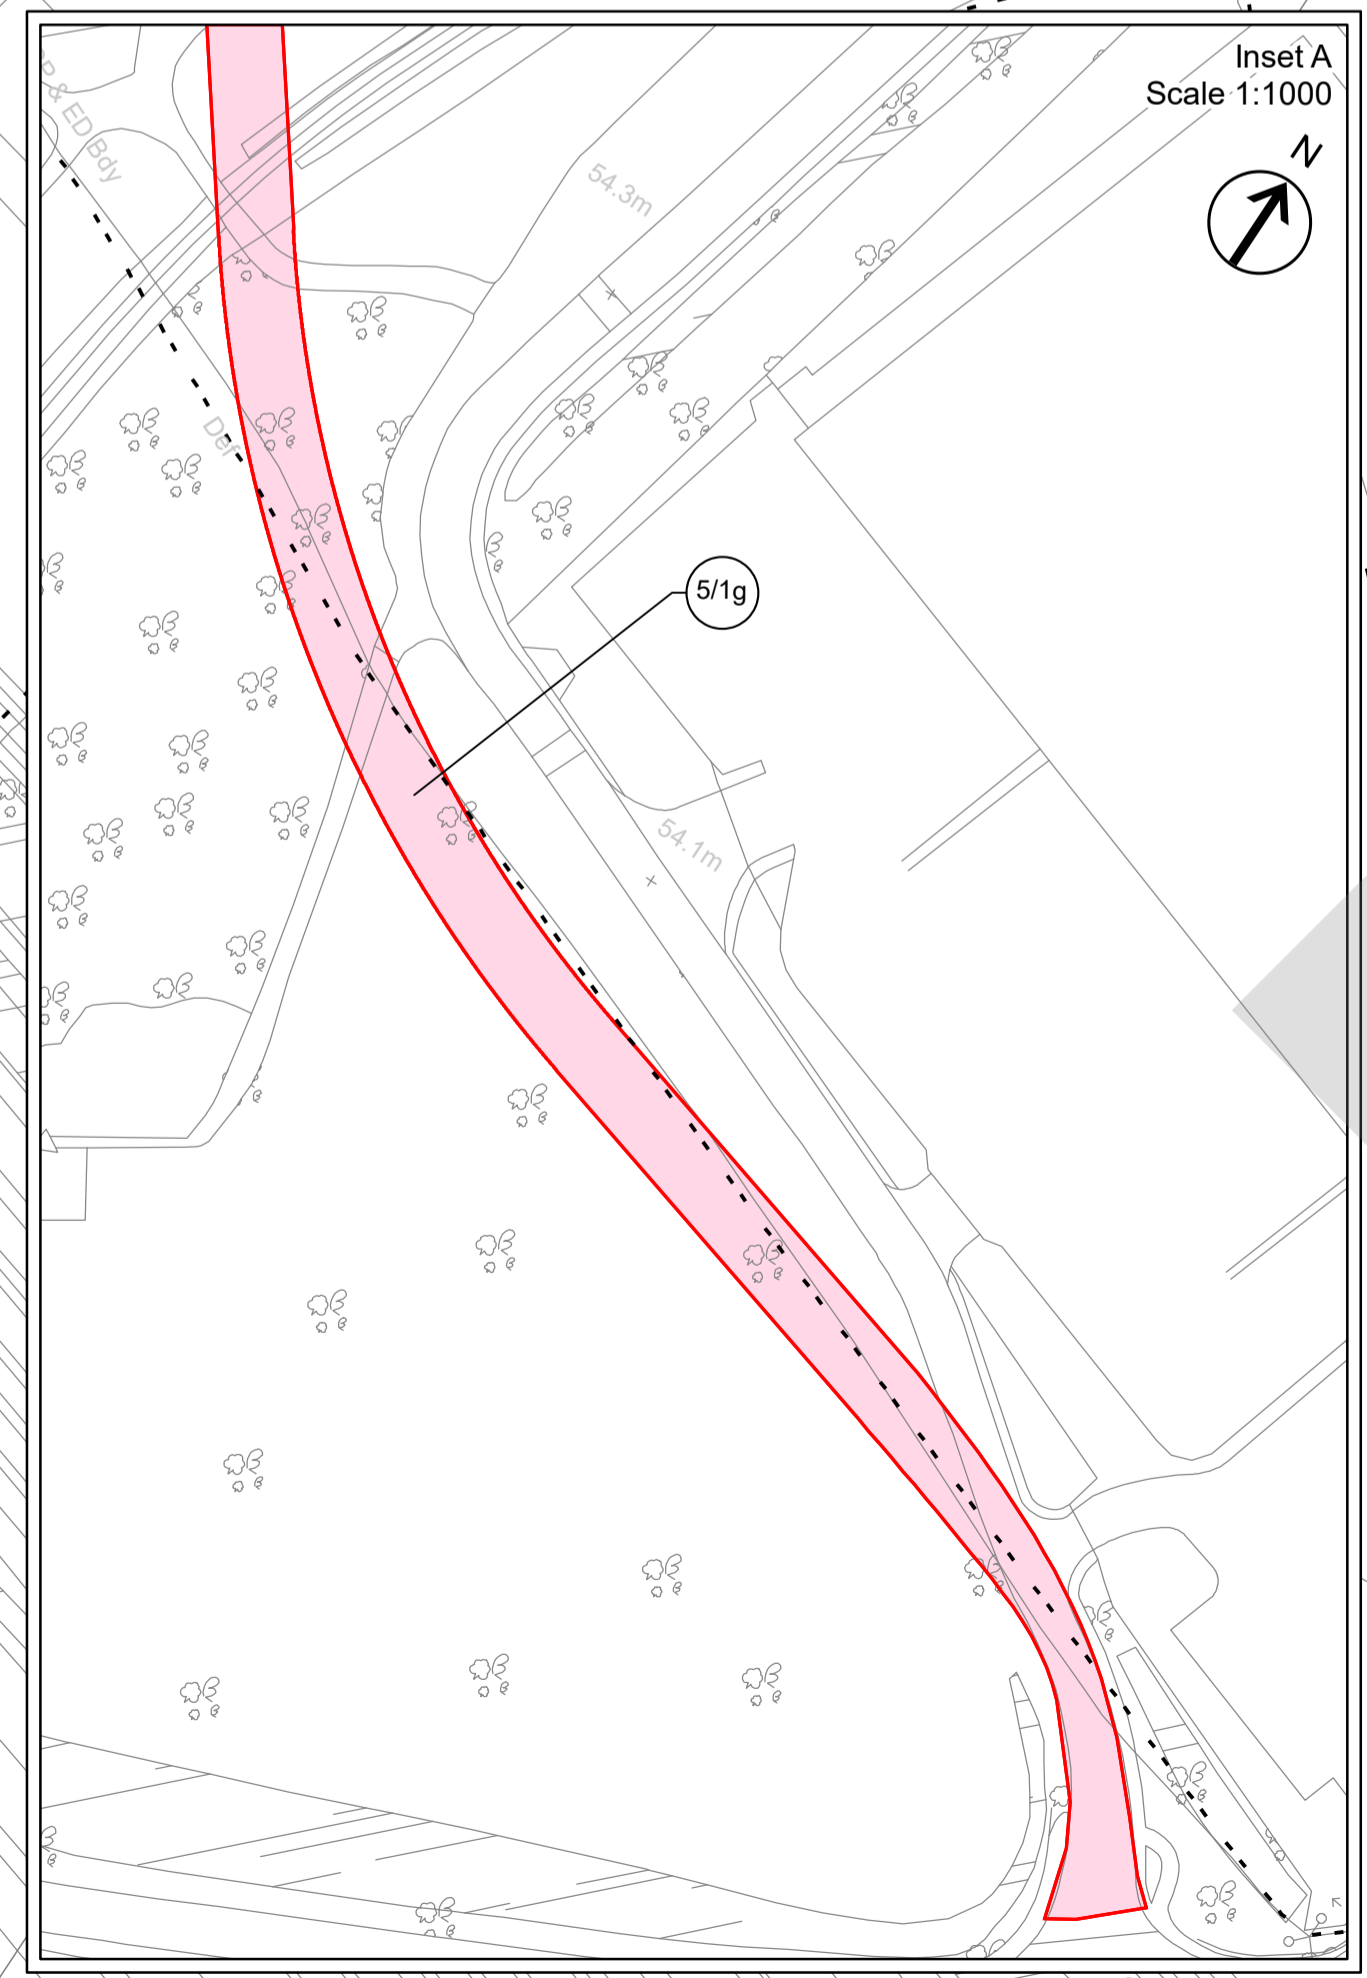


Rev	Description	Date	By	Check	Approved



MAP REFERRED TO IN THE OXFORDSHIRE COUNTY COUNCIL (DIDCOT GARDEN TOWN HIGHWAYS INFRASTRUCTURE – A4130 IMPROVEMENT (MILTON GATE TO COLLETT ROUNDABOUT), A4197 DIDCOT TO CULHAM LINK ROAD, AND A415 CLIFTON HAMPDEN BYPASS) COMPULSORY PURCHASE ORDER 2022

COMPULSORY PURCHASE ORDER
SHEET 5 OF 19
A4130 – EAST OF GREAT WESTERN RAILWAY BRIDGE CROSSING TO PURCHAS ROAD

The COMMON SEAL of Oxfordshire County Council was hereto affixed in the presence of –

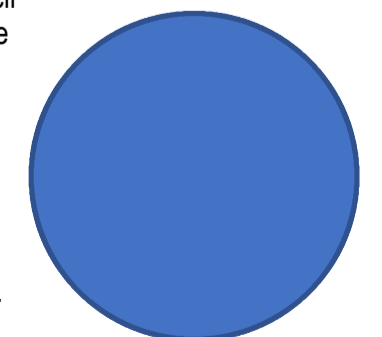

Authorised Officer
Dated this day of 2022 Seal No.

Drawn	Checked	Approved	Date
AH	**	**	06/07/22

GH Project Number	Scale at A1
132861.001	1:1,000
Drawing Number	Revision
GH-132861001-CPO-5	P01.3

