

- NOTES:**  
This Site Plan does not show widths or constructional details
- Borough/Parish Boundary
  - Public Right of Way
- KEY:**
- Highway Boundary
  - Classified Roads
  - Highway to be stopped up
  - Highway to be improved
  - New Highway
  - Private Means of Access to be stopped up
  - New Means of Access

CONTINUED ON SITE PLAN 18

See Inset A

UNCONTROLLED CROSSING

Accept to the Corridor  
and that the Challenge  
to remain

B 4015

60.2m

59.2m

19/A

19/C

19/B

19/a

19/D

19/S3


19/S1

19/S2

19/S4



UNCONTROLLED CROSSING

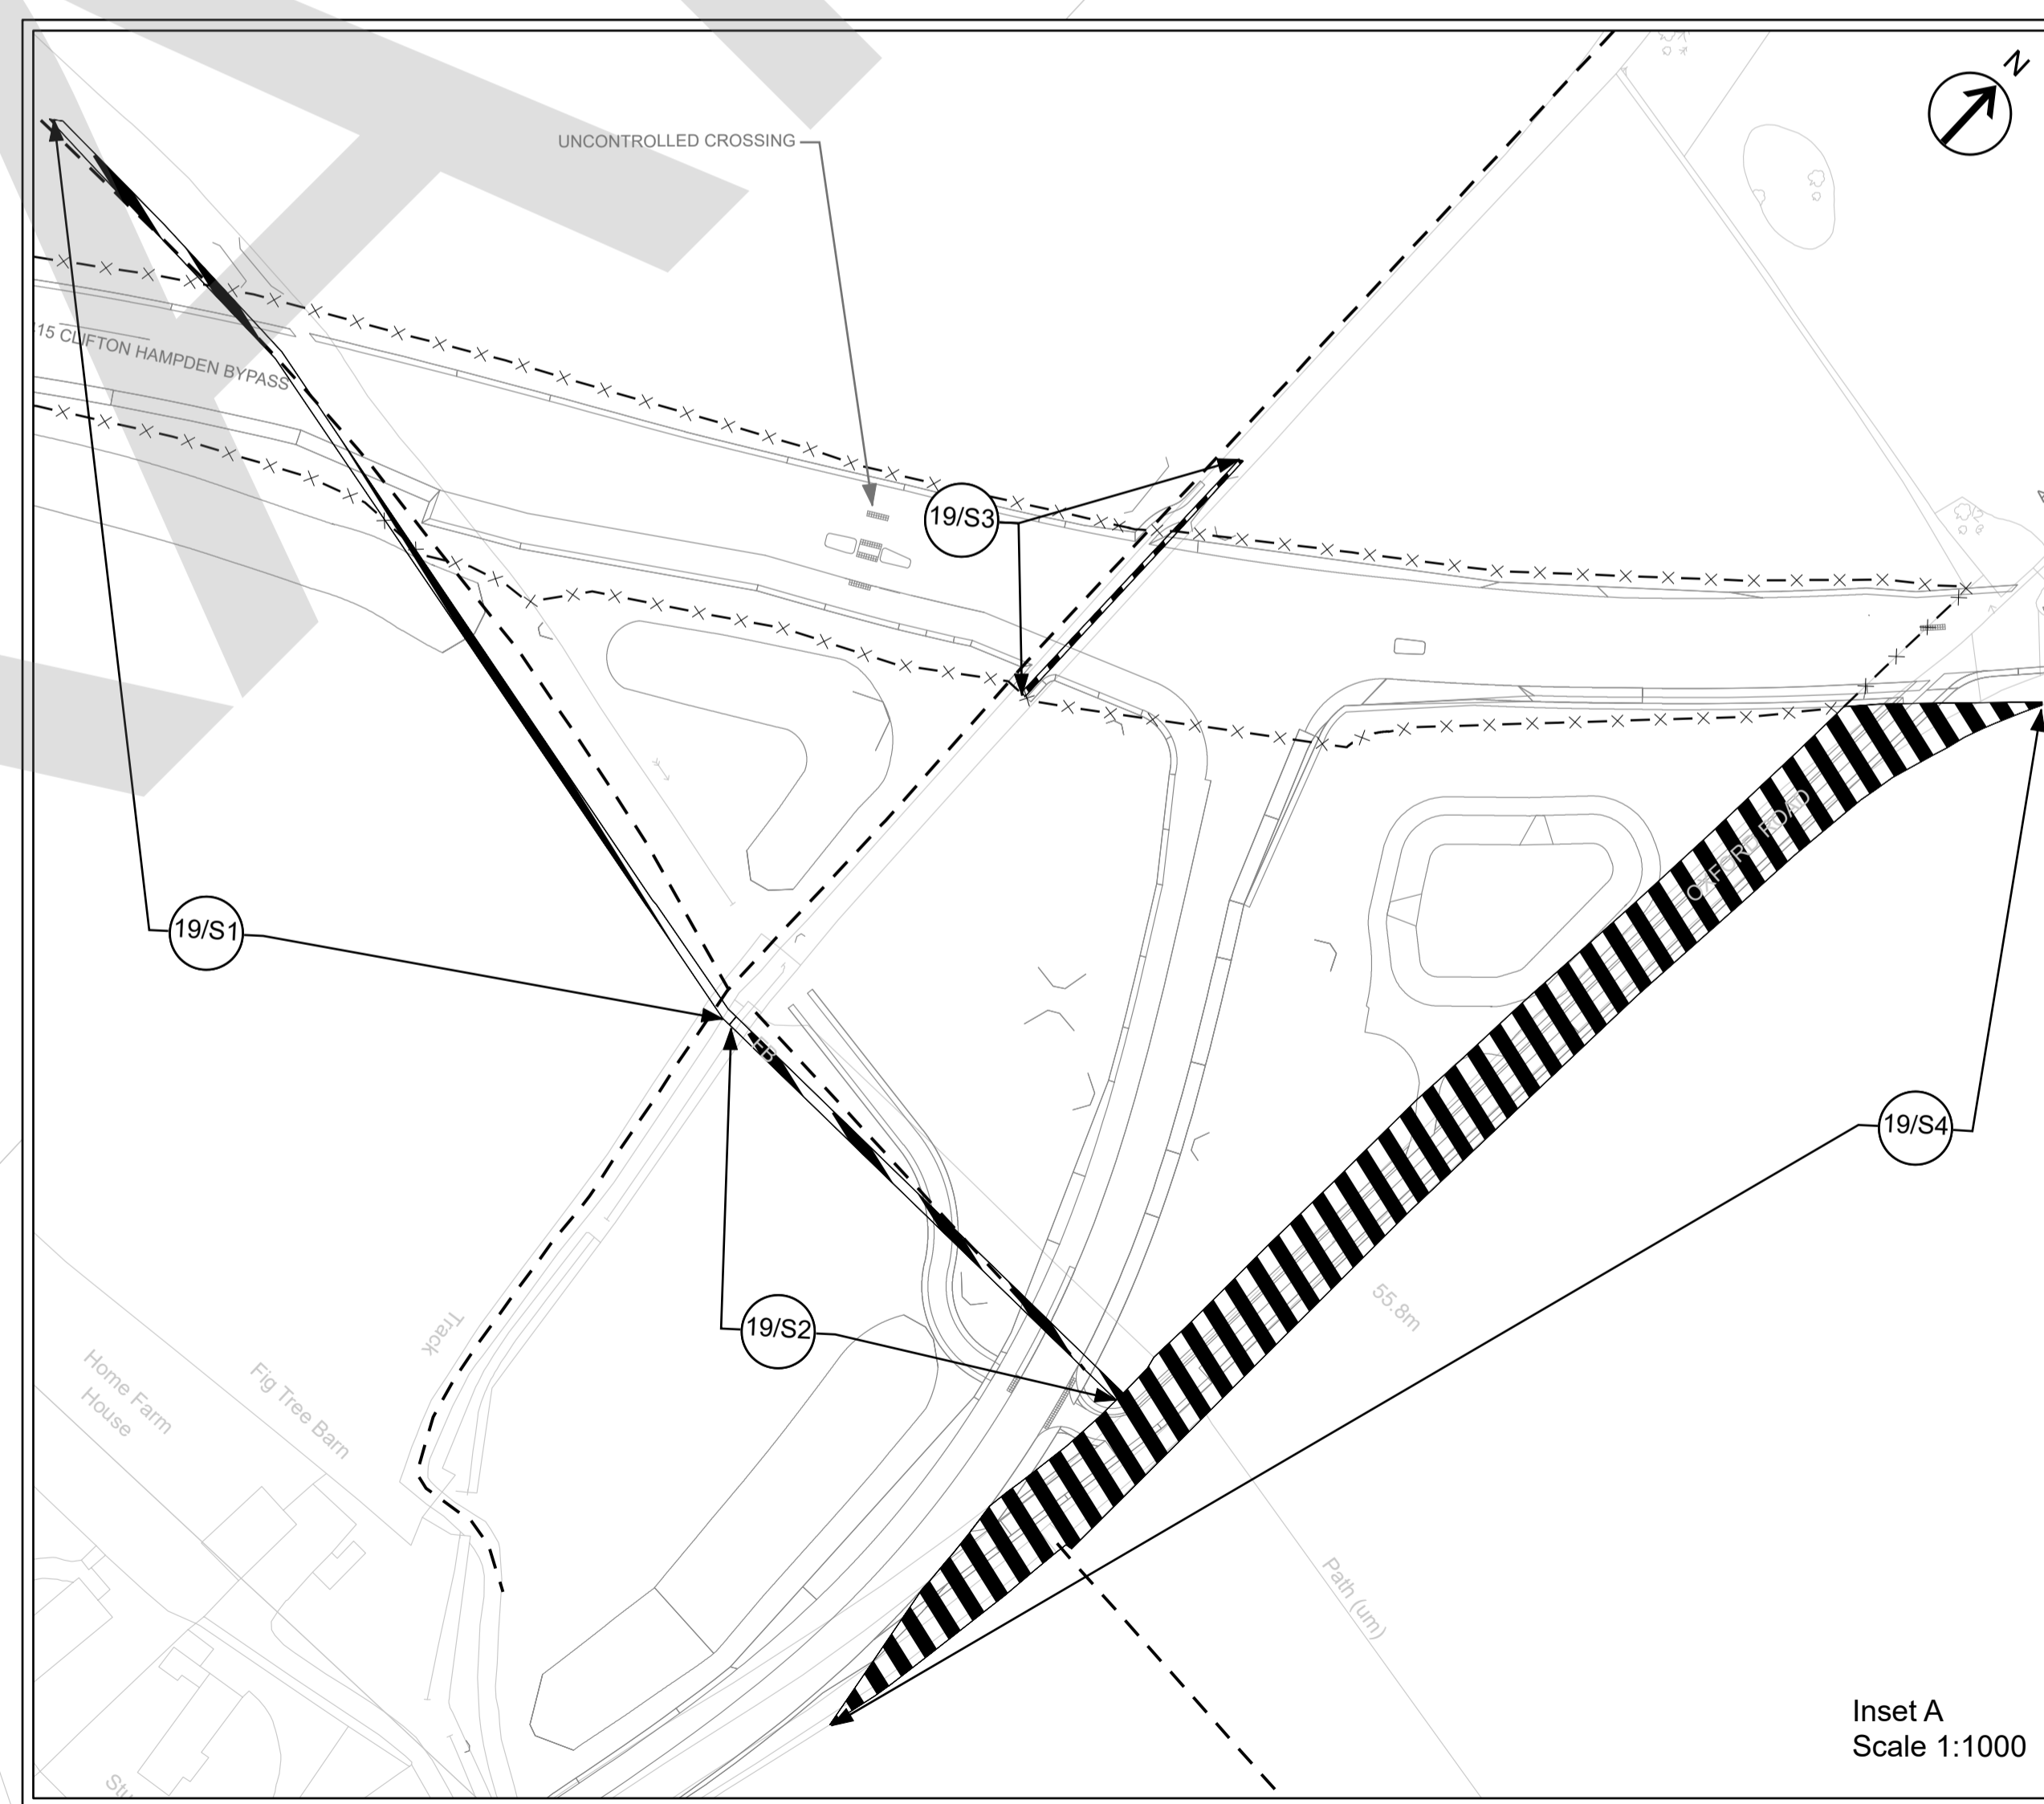

Inset A  
Scale 1:1000

Rev	Description	dd/mm/yy	By	Check	Approved


This map is reproduced from Ordnance Survey material with the permission of Ordnance Survey on behalf of the Controller of Her Majesty's Stationery Office. © Crown Copyright. Unauthorised reproduction infringes Crown Copyright and may lead to prosecution or civil proceedings. Oxfordshire County Council, 0100023343, 2021



THE OXFORDSHIRE COUNTY COUNCIL (DIDCOT GARDEN TOWN HIGHWAYS INFRASTRUCTURE – A4130 IMPROVEMENT (MILTON GATE TO COLLETT ROUNDABOUT), A4197 DIDCOT TO CULHAM LINK ROAD, AND A415 CLIFTON HAMPDEN BYPASS) (SIDE ROADS) ORDER 2022

SITE PLAN 19 -  
A415 CLIFTON HAMPDEN BYPASS – NORTH OF CLIFTON HAMPDEN TO B4015 OXFORD ROAD JUNCTION

The COMMON SEAL of Oxfordshire County Council was hereunto affixed in the presence of –

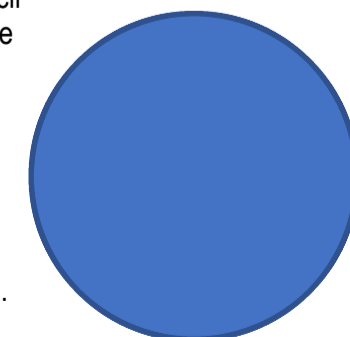

Authorised Officer  
Dated this day of 2022 Seal No. ....

Drawn	Checked	Approved	Date
AH	**	**	06/07/22

GH Project Number	Scale at A1
132861.001	1:1,000

Drawing Number	Revision
GH-132861001-SRO-19	P01.4

