


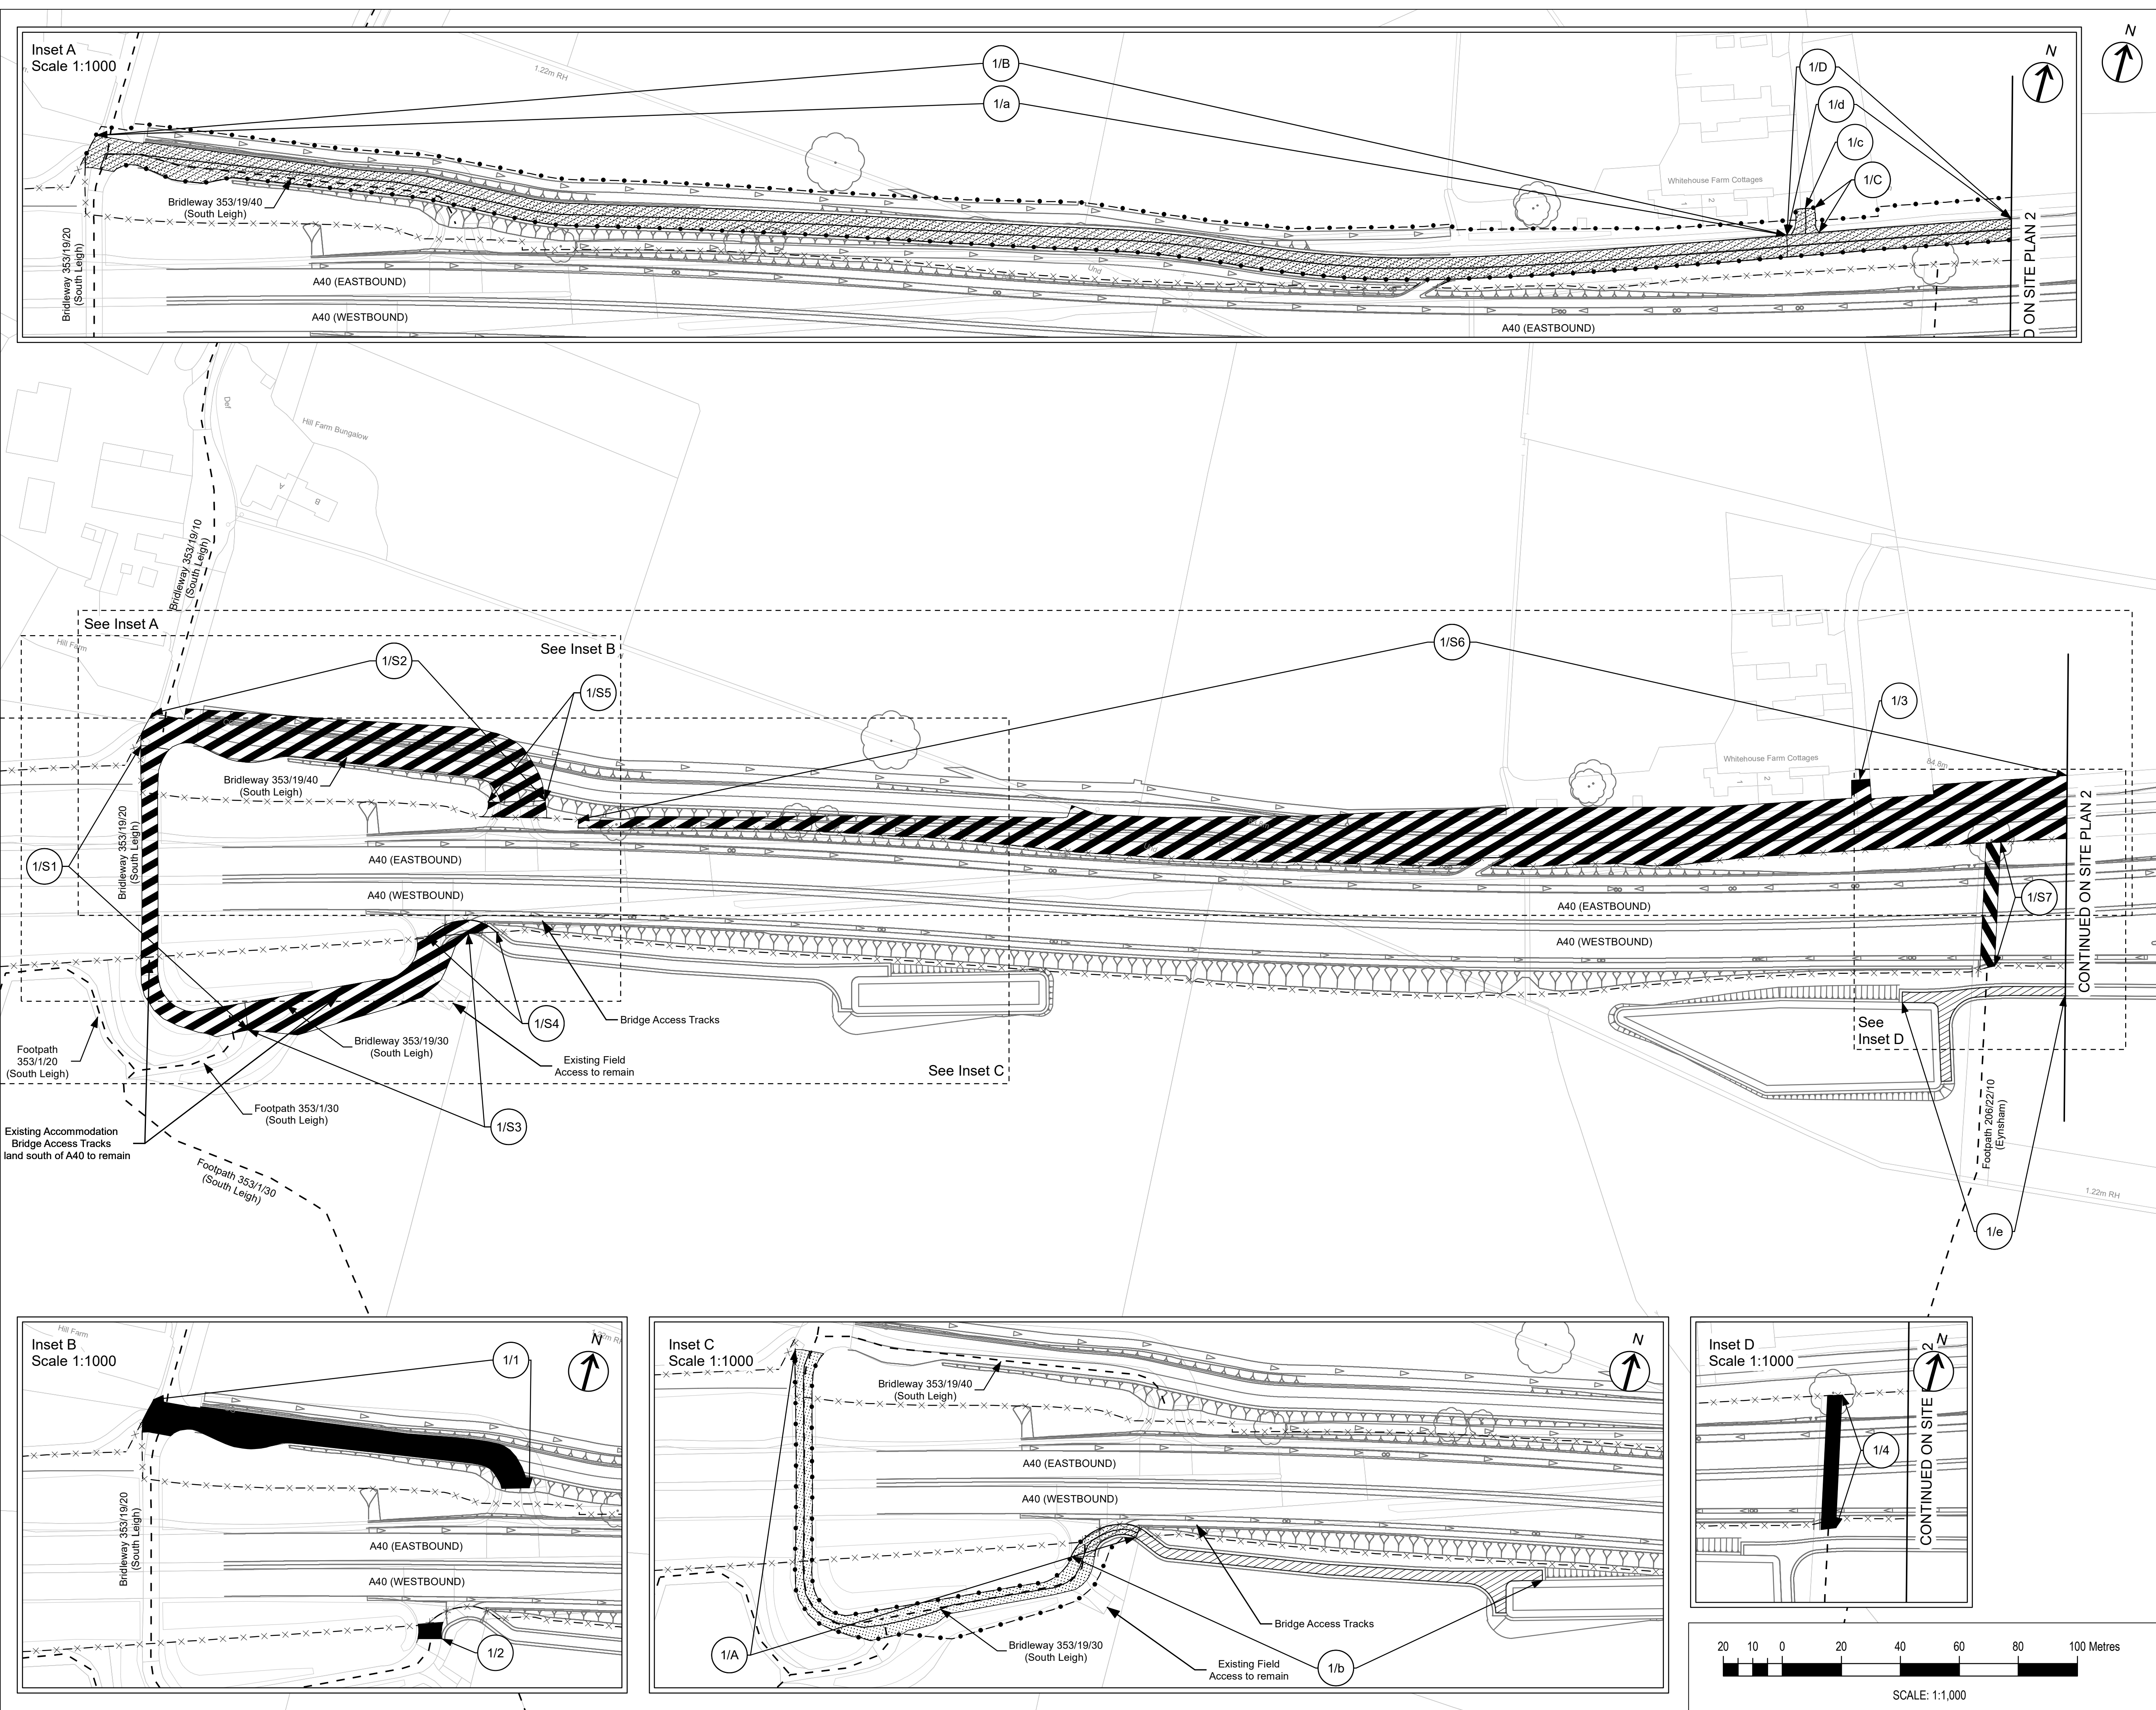

NOTES:
This Site Plan does not show widths or construction details

Borough/Parish Boundary
Public Right of Way

KEY:
Classified Roads
Highway to be stopped up
Highway to be improved
New Highway
Private Means of Access to be stopped up
New Means of Access

Highway Boundary
Highway Boundary
Highway Boundary
Highway Boundary
Highway Boundary
Highway Boundary

CG
**

Rev
Description
Date
By
Check
Approved

This map is reproduced from Ordnance Survey material with the permission of Ordnance Survey on behalf of the Controller of Her Majesty's Stationary Office. © Crown Copyright. Unauthorised reproduction infringes Crown Copyright and may lead to prosecution or civil proceedings. Oxfordshire County Council, 0100023343, 2021

OXFORDSHIRE COUNTY COUNCIL

THE OXFORDSHIRE COUNTY COUNCIL
(HIGHWAYS INFRASTRUCTURE – A40
HIF2 SMART CORRIDOR
(HILL FARM TO DUKES CUT))
(SIDE ROADS) ORDER 2022

SITE PLAN 1 -
A40 DUALLING – HILL FARM TO
WHITEHOUSE FARM

The COMMON SEAL of
Oxfordshire County Council
was herunto affixed in the
presence of –

Authorised Officer

Dated this day of 2022

Seal No.

Drawn
CG
Checked
**
Approved
**
Date
07/01/22

GH Project Number
132861.005
Scale at A1
1:1,000

Drawing Number
GH-132861005-SRO-1
Revision
P01