


ANNEX 1

Design approach submitted to Department for Transport

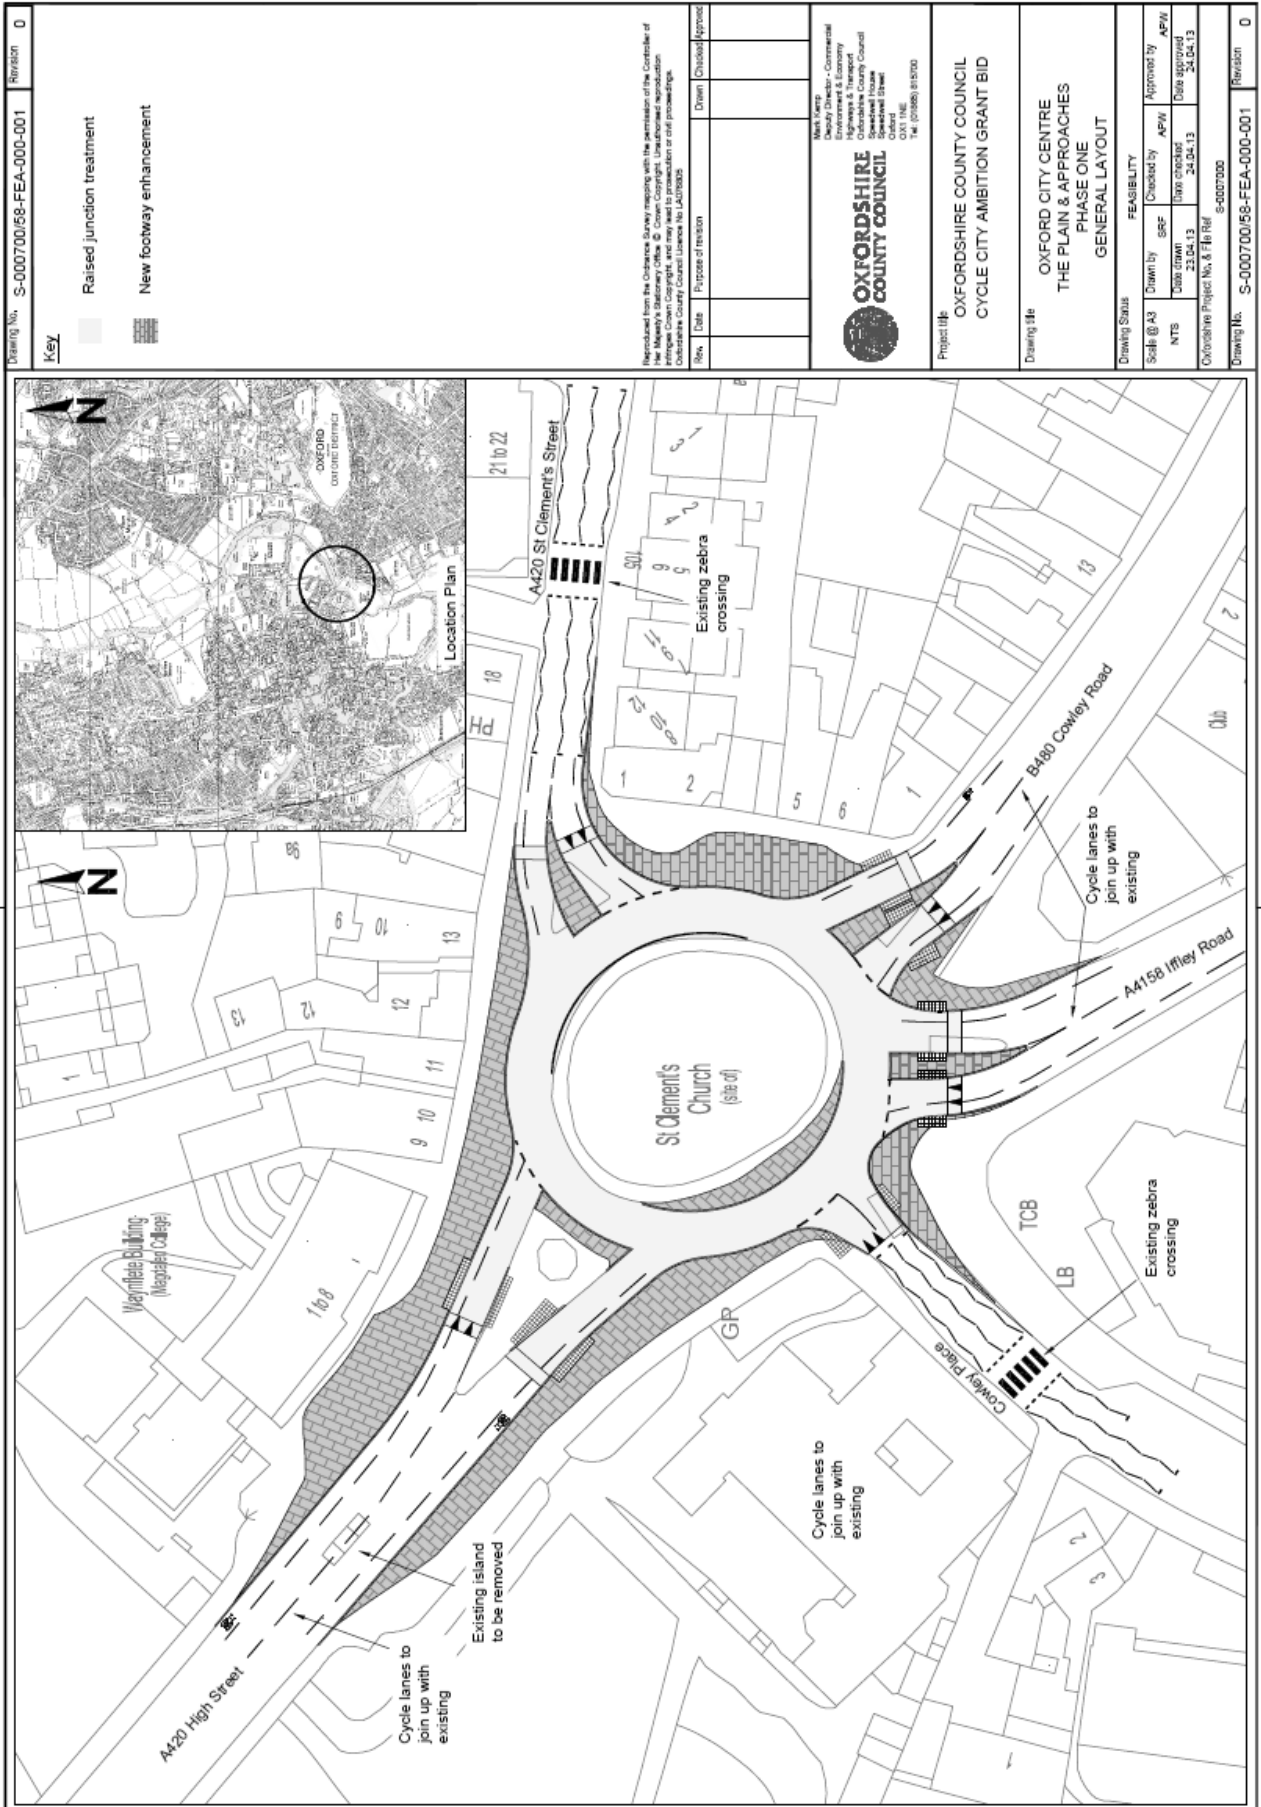

Drawing No: S-000700/58-FEA-000-001  
Revision: 0

**Key**

- Raised junction treatment
- New footway enhancement

Reproduced from the Ordnance Survey map with the permission of the Controller of Her Majesty's Stationery Office. © Crown Copyright. Unauthorised reproduction of this map is prohibited. Ordnance Survey is a registered trademark of the Ordnance Survey.

No.	Date	Propose of revision	Drawn	Checked/Approved

Mark Kemp  
Deputy Director - Commercial  
Highways & Transport  
Oxfordshire County Council  
Oxford  
Tel: (01865) 615100

**OXFORDSHIRE COUNTY COUNCIL**

**Project title**  
OXFORDSHIRE COUNTY COUNCIL  
CYCLE CITY AMBITION GRANT BID

**Drawing title**  
OXFORD CITY CENTRE  
THE PLAIN & APPROACHES  
PHASE ONE  
GENERAL LAYOUT

**Drawing Status**  
Scale: @ A3  
NTS  
Drawn by: sef  
Date drawn: 23.04.13  
Checked by: APV  
Date checked: 24.04.13  
Approved by: APV  
Date approved: 24.04.13

**OXfordshire Project No. & Title Ref** s-c000700  
**Drawing No.** S-000700/58-FEA-000-001  
Revision: 0