


P.M. Improvement Schemes/Schemes/S-000122 Transform Oxford - Frideswide Square/Drawings/Working/Detailed Design/Restricted Zone Consultation.dwg

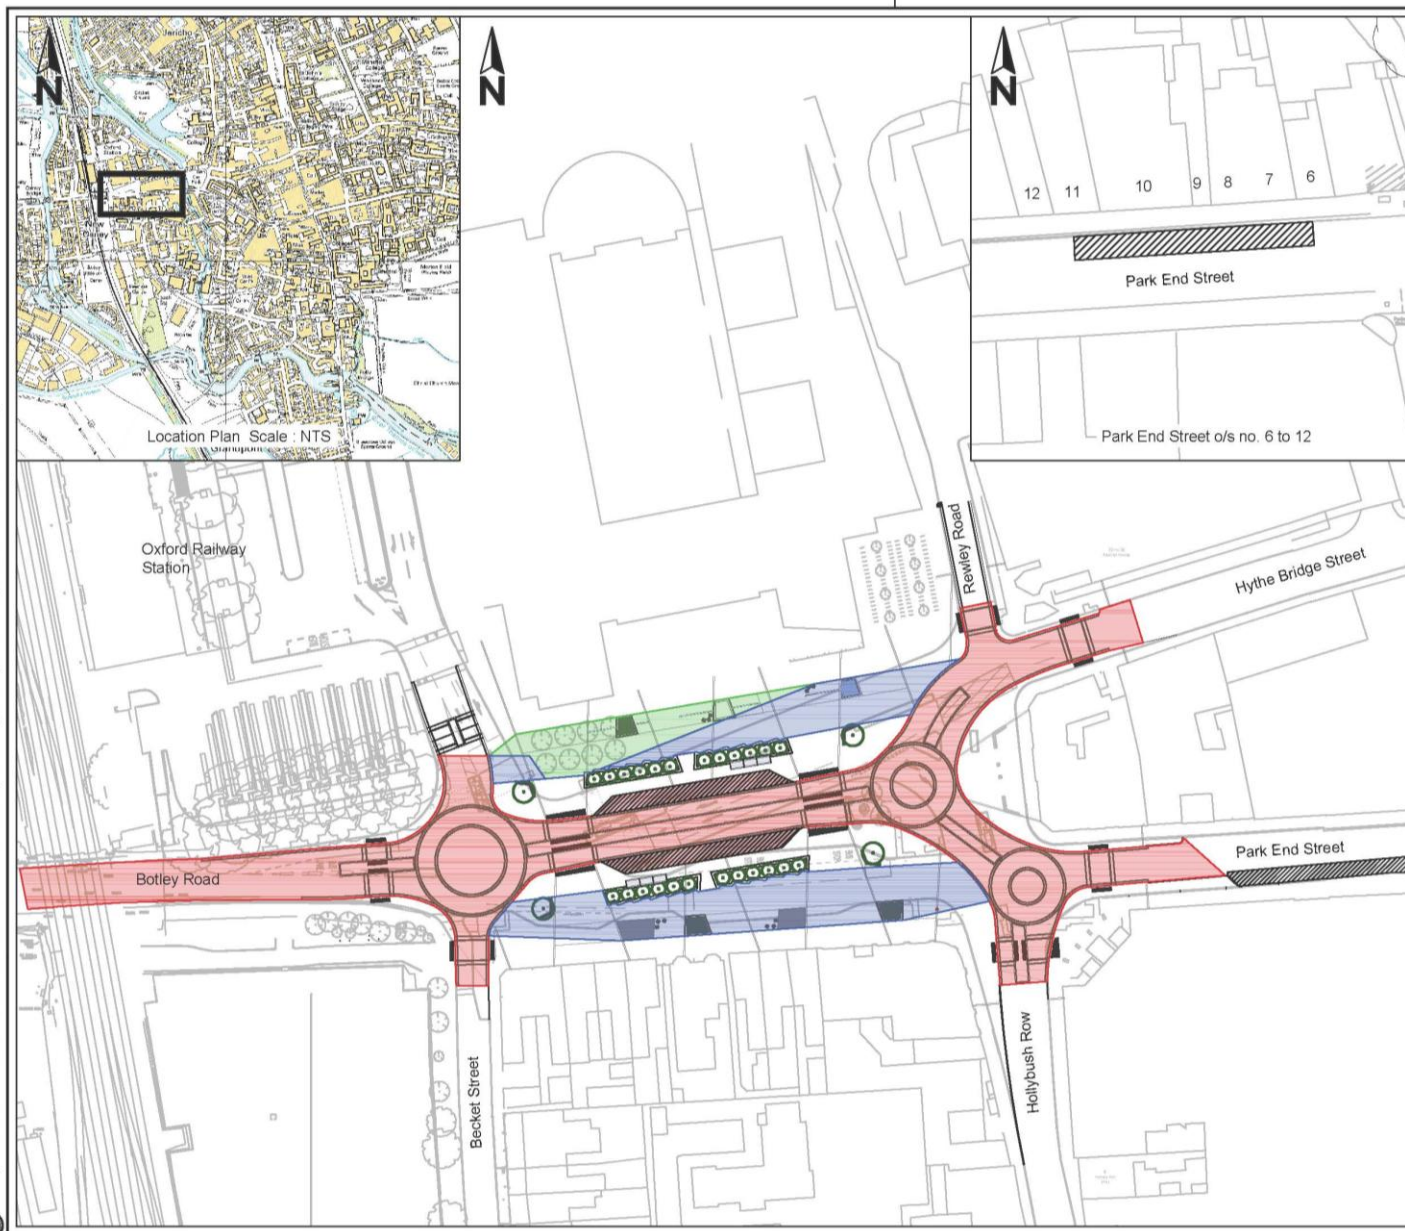

Drawing No. S-000122-CON-000-100		Revision 0	
Key			
	Area of no loading at any time		
	Area of shared-use (within highway boundary)		
	Area of shared-use (on private land)		
	New bus stop clearway		
SAFETY, HEALTH AND ENVIRONMENTAL INFORMATION			
IN ADDITION TO THE HAZARDS/RISKS NORMALLY ASSOCIATED WITH THE TYPES OF WORK DETAILED ON THIS DRAWING, NOTE THE FOLLOWING SIGNIFICANT RESIDUAL RISKS:			
CONSTRUCTION (ENTER NONE IF APPLICABLE)			
MAINTENANCE/CLEANING (ENTER NONE IF APPLICABLE)			
USE (ENTER NONE IF APPLICABLE)			
DECOMMISSIONING/DEMOLITION (ENTER NONE IF APPLICABLE)			
Reproduced from the Ordnance Survey mapping with the permission of the Controller of Her Majesty's Stationery Office © Crown Copyright. Unauthorised reproduction infringes Crown Copyright, and may lead to prosecution or civil proceedings. Oxfordshire County Council Licence No LA076805			
Rev.	Date	Purpose of revision	Drawn/Checked/Approved
<p>Mark Kemp Deputy Director - Commercial Environment and Economy Oxfordshire County Council Speedwell House Speedwell Street Oxford OX1 1NE Tel: (01865) 815700 Fax: (01865) 241577</p>			
Project title		Frideswide Square	
Drawing title		Phase 2 Consultation	
Drawing Status Consultation			
Scale @ A3	Drawn by	Checked by	Approved by
NTS	SRF	APW	PG
	Date drawn	Date checked	Date approved
	13.08.14	13.08.14	13.08.14
Oxfordshire Project No. & File Ref S-000122			
Drawing No. S-000122-CON-000-100		Revision 0	