


FILENAME

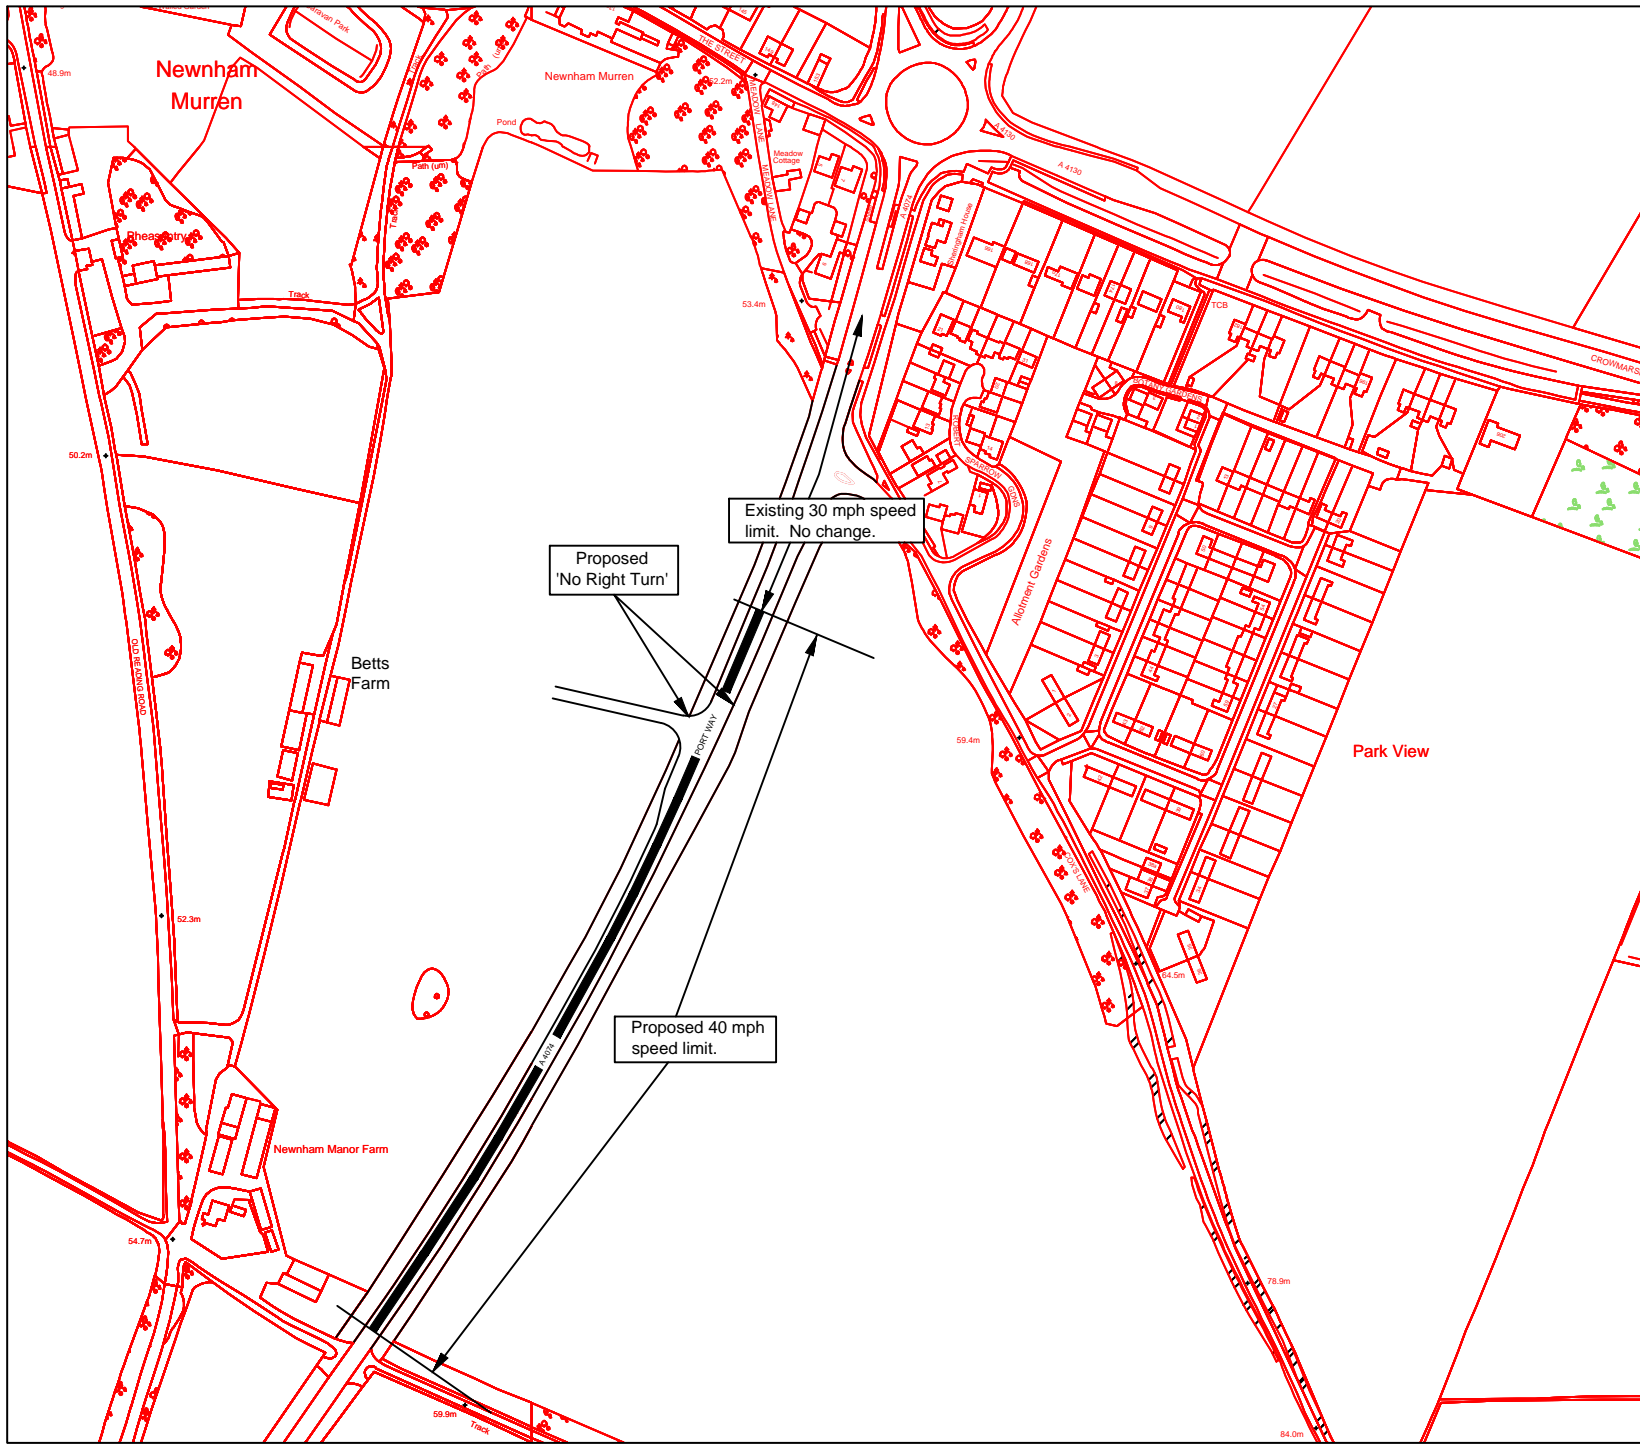

Notes.

N
↑

Reproduced from the Ordnance Survey mapping with the permission of the Controller of Her Majesty's Stationery Office Crown copyright ? Unauthorized reproduction infringes Crown copyright and may lead to prosecution or civil proceedings. Oxfordshire County Council, 100023343/2010

Do not scale this drawing

Rev	Description	By	Date	Chk'd	Auth



OXFORDSHIRE COUNTY COUNCIL
ENVIRONMENT & ECONOMY
www.oxfordshire.gov.uk

Client
Huw Jones
Director for Environment & Economy
Oxfordshire County Council
Speedwell House
Speedwell Street
Oxford OX1 1NE

Project

Proposed 40 mph speed limit & 'No Right Turn'

Title

A 4074 Portway (Betts Farm), Crowmarsh.

Scale N.T.S.	Drawn By MHB	Checked By	Approved By APPROVAL
	Date Nov. 2010	Date	Date APPDATE
Drawing Number S/TRO/08/10/1	Rev		