


Reproduced from the Ordnance Survey mapping with the permission of the Controller of Her Majesty's Stationery Office © Crown Copyright. Unauthorised reproduction infringes Crown Copyright, and may lead to prosecution or civil proceedings. Oxfordshire County Council Licence No LA076805

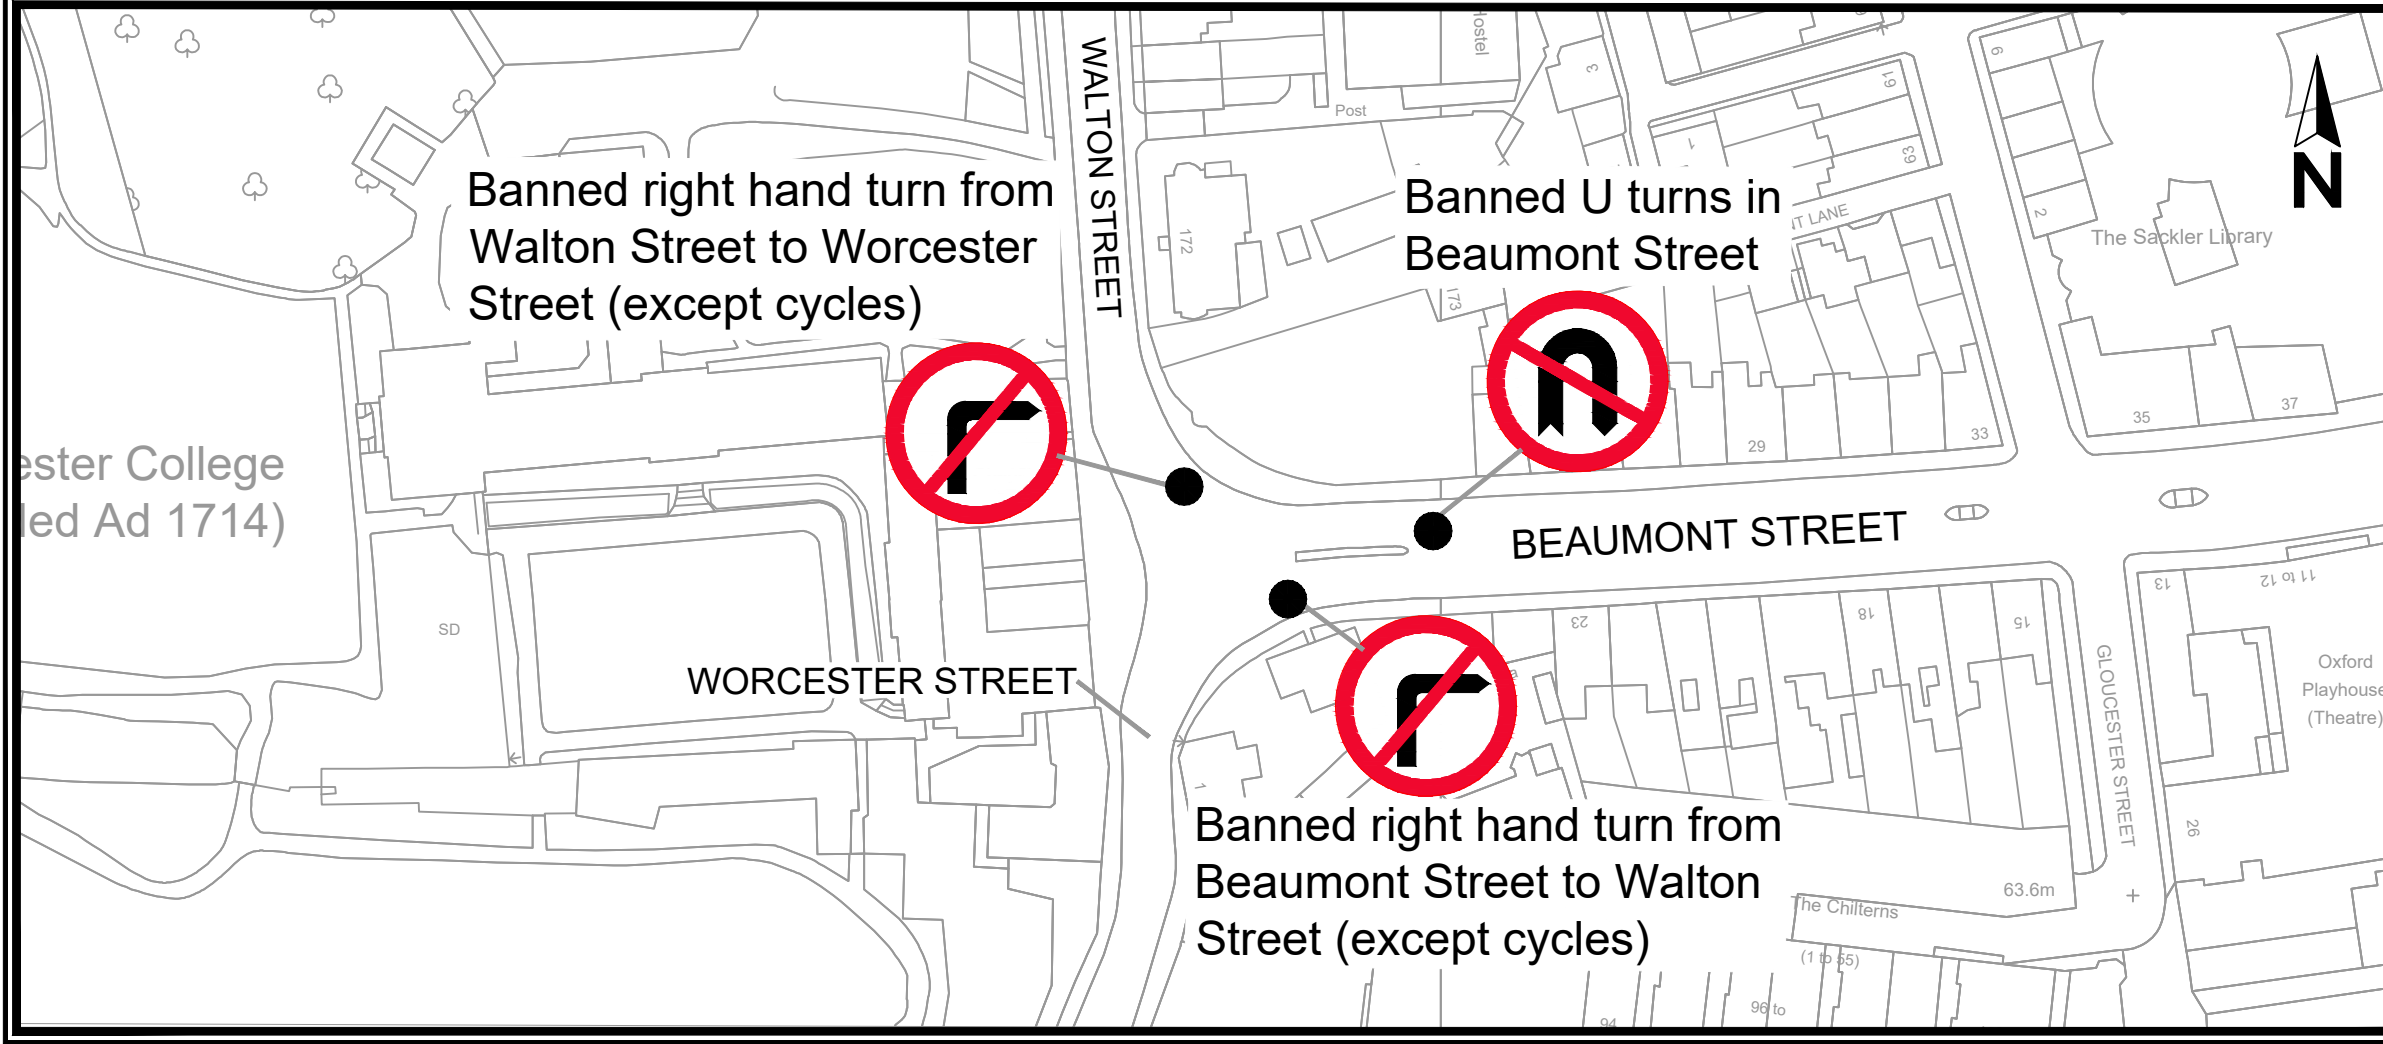

Jason Russell
Interim Director for
Community Operations
Communities
Oxfordshire County Council
County Hall
Oxford
OX1 1ND
Tel: 0345 310 11 11
Fax: (01865) 241577

Project title
**JERICO AND WALTON MANOR
EXPERIMENTAL TRAFFIC REGULATION ORDER**

Drawing title
**PROPOSED BANNED
MOVEMENTS (EXCEPT CYCLES)**

Drawing Status

Scale @ A3	Drawn by	Checked by	Approved by
1:1000	JaC	CM	AK
	Date drawn	Date checked	Date approved
	02/21	01/03	01/03