

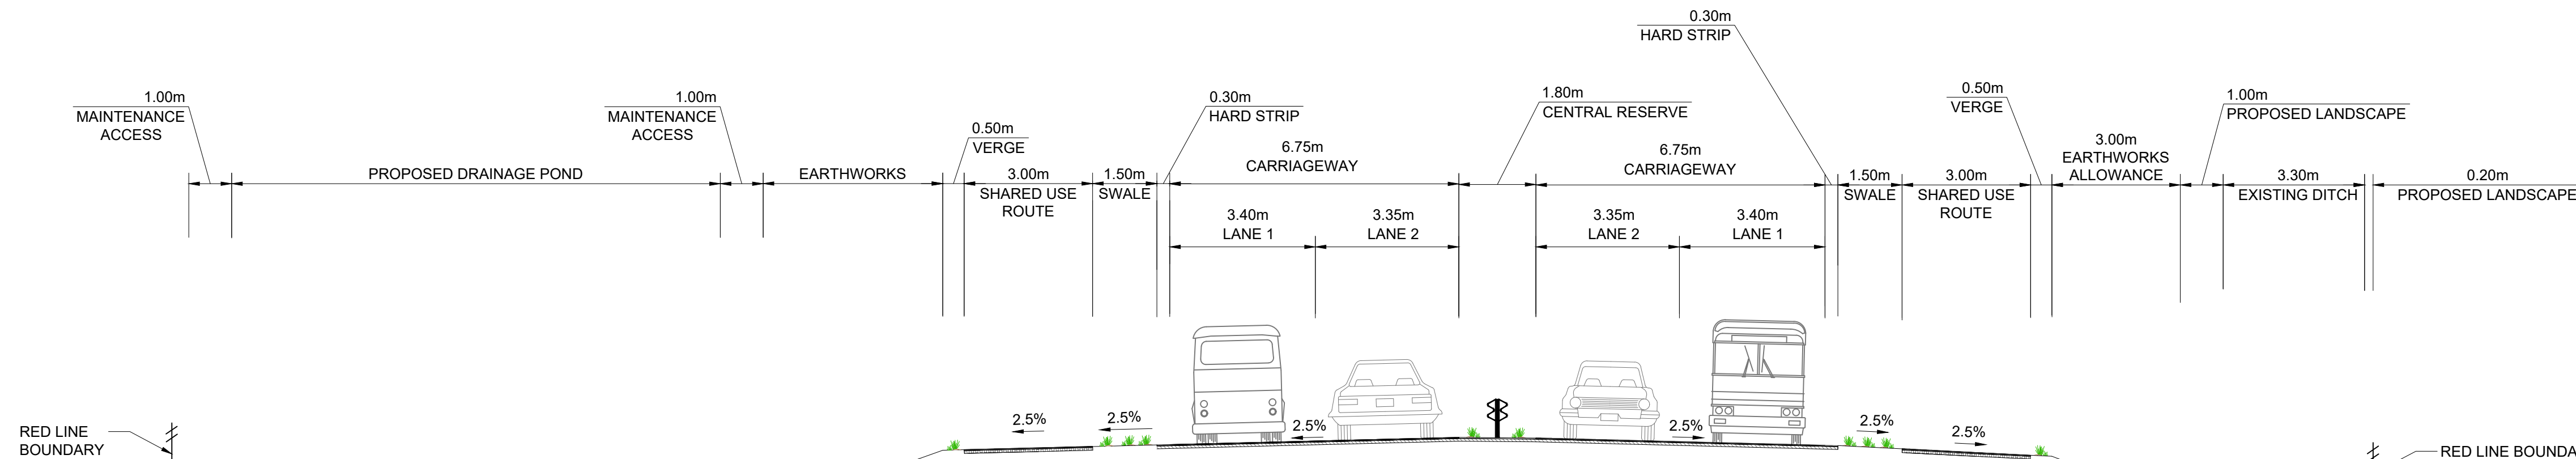


SEC - E-E  
 PROPOSED A40 RURAL DUAL CARRIAGEWAY (EAST LINK)  
 Scale 1:100

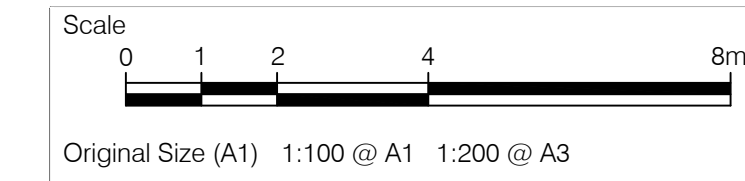

SEC - F-F  
 PROPOSED A40 URBAN DUAL CARRIAGEWAY (EAST LINK)  
 Scale 1:100

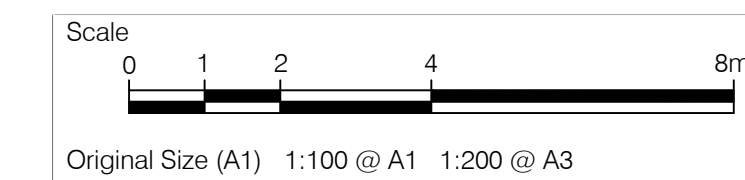

FOR PLANNING

ISSUE/REVISION

I/R	DATE	DESCRIPTION
P03	21/04/21	For Review and Comment
P04	22/04/21	FIRST ISSUE
P05	29/06/21	FOR REVIEW AND COMMENT
P06	23/09/21	FOR APPROVAL
P07	16/11/21	ISSUED FOR PLANNING
P08	15/12/21	OCC/GH COMMENTS ADDRESSED

KEY PLAN

SHEET TITLE

INITIAL PRELIMINARY  
 DESIGN TYPICAL CROSS  
 SECTIONS SHEET 3 OF 3

SHEET NUMBER

Project Number	1 Originator	1 Volume	Revision
DUAL	- ACM	- HGN	P08
E1_ZZ_ZZ_ZZ	-DR	-CH-0114	
Location	1 Type	1 Role	1 Number

This drawing has been prepared for the use of AECOM's client. It may not be used, modified, reproduced or relied upon by third parties, except as agreed by AECOM or as required by law. AECOM accepts no responsibility, and denies any liability, whatsoever, to any party that uses or relies on this drawing without AECOM's express written consent. All measurements must be obtained from the stated dimensions.