


ANNEX 1

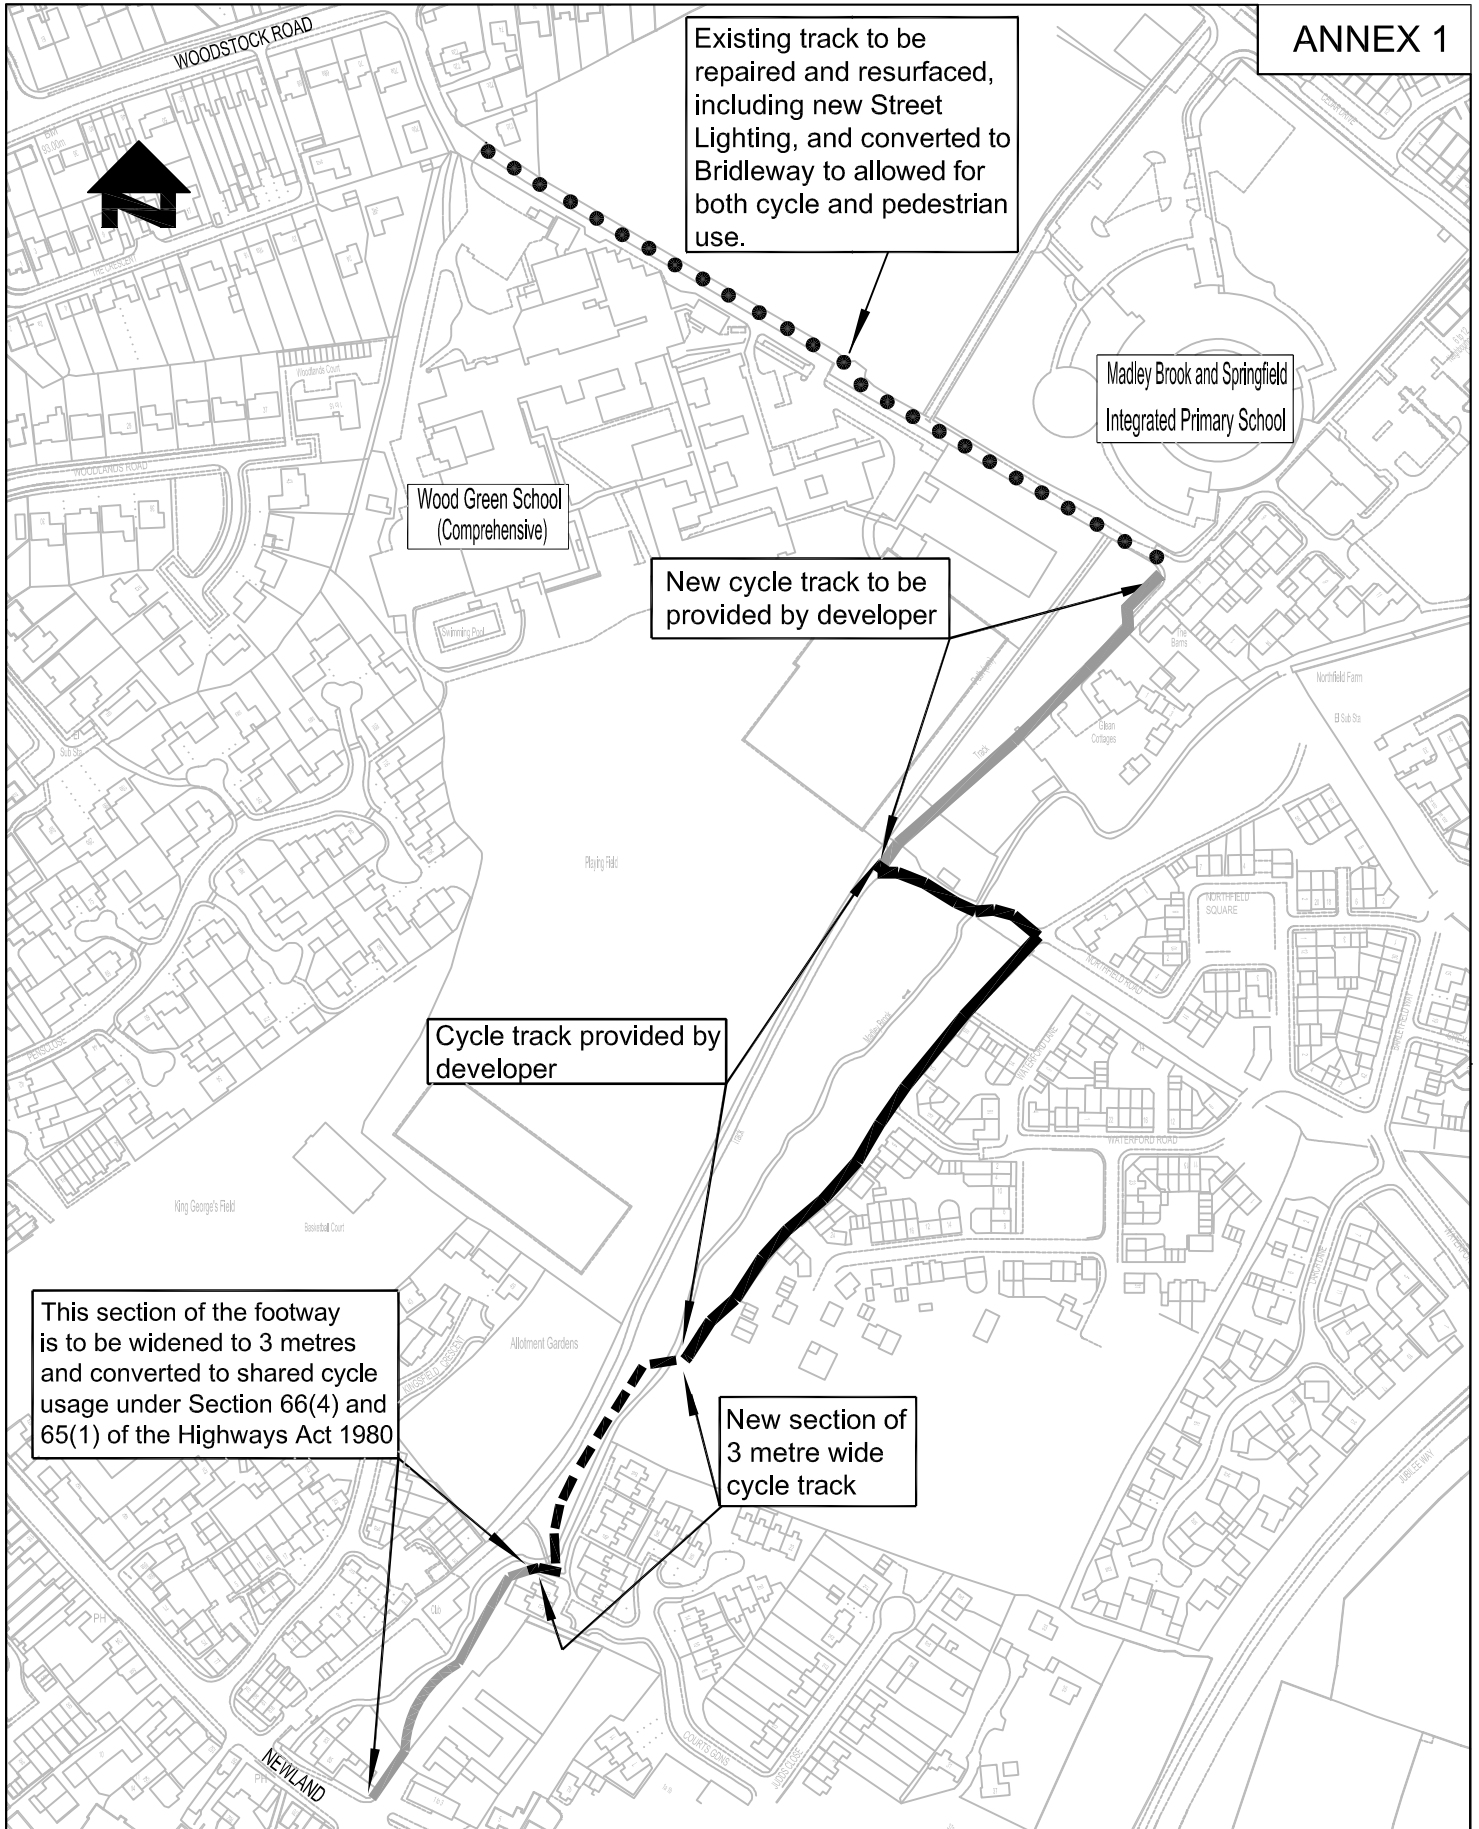

Reproduced from the Ordnance Survey mapping with the permission of the Controller of Her Majesty's Stationery Office. © Crown Copyright. Unauthorised reproduction infringes Crown Copyright, and may lead to prosecution or civil proceedings. Oxfordshire County Council Licence No LA076805



Improving Your Roads



Richard Dudding
Director for Environment & Economy
Oxfordshire County Council
Speedwell House
Speedwell Street
Oxford OX1 1NE

Project title **WOODGREEN CYCLE TRACK WITNEY**

Drawing title **GENERAL LAYOUT**

CMDT_NOV2207R06.pdf

Scale @ A4	Drawn by	Checked by
N.T.S	MW	MW
	Date drawn	Date checked
	11/10/07	11/10/07

Project No. & File Ref. **CN2355213 12.6.410**

Drawing No. **D&I/A4/0044**

ANNEX 1