


ANNEX 2

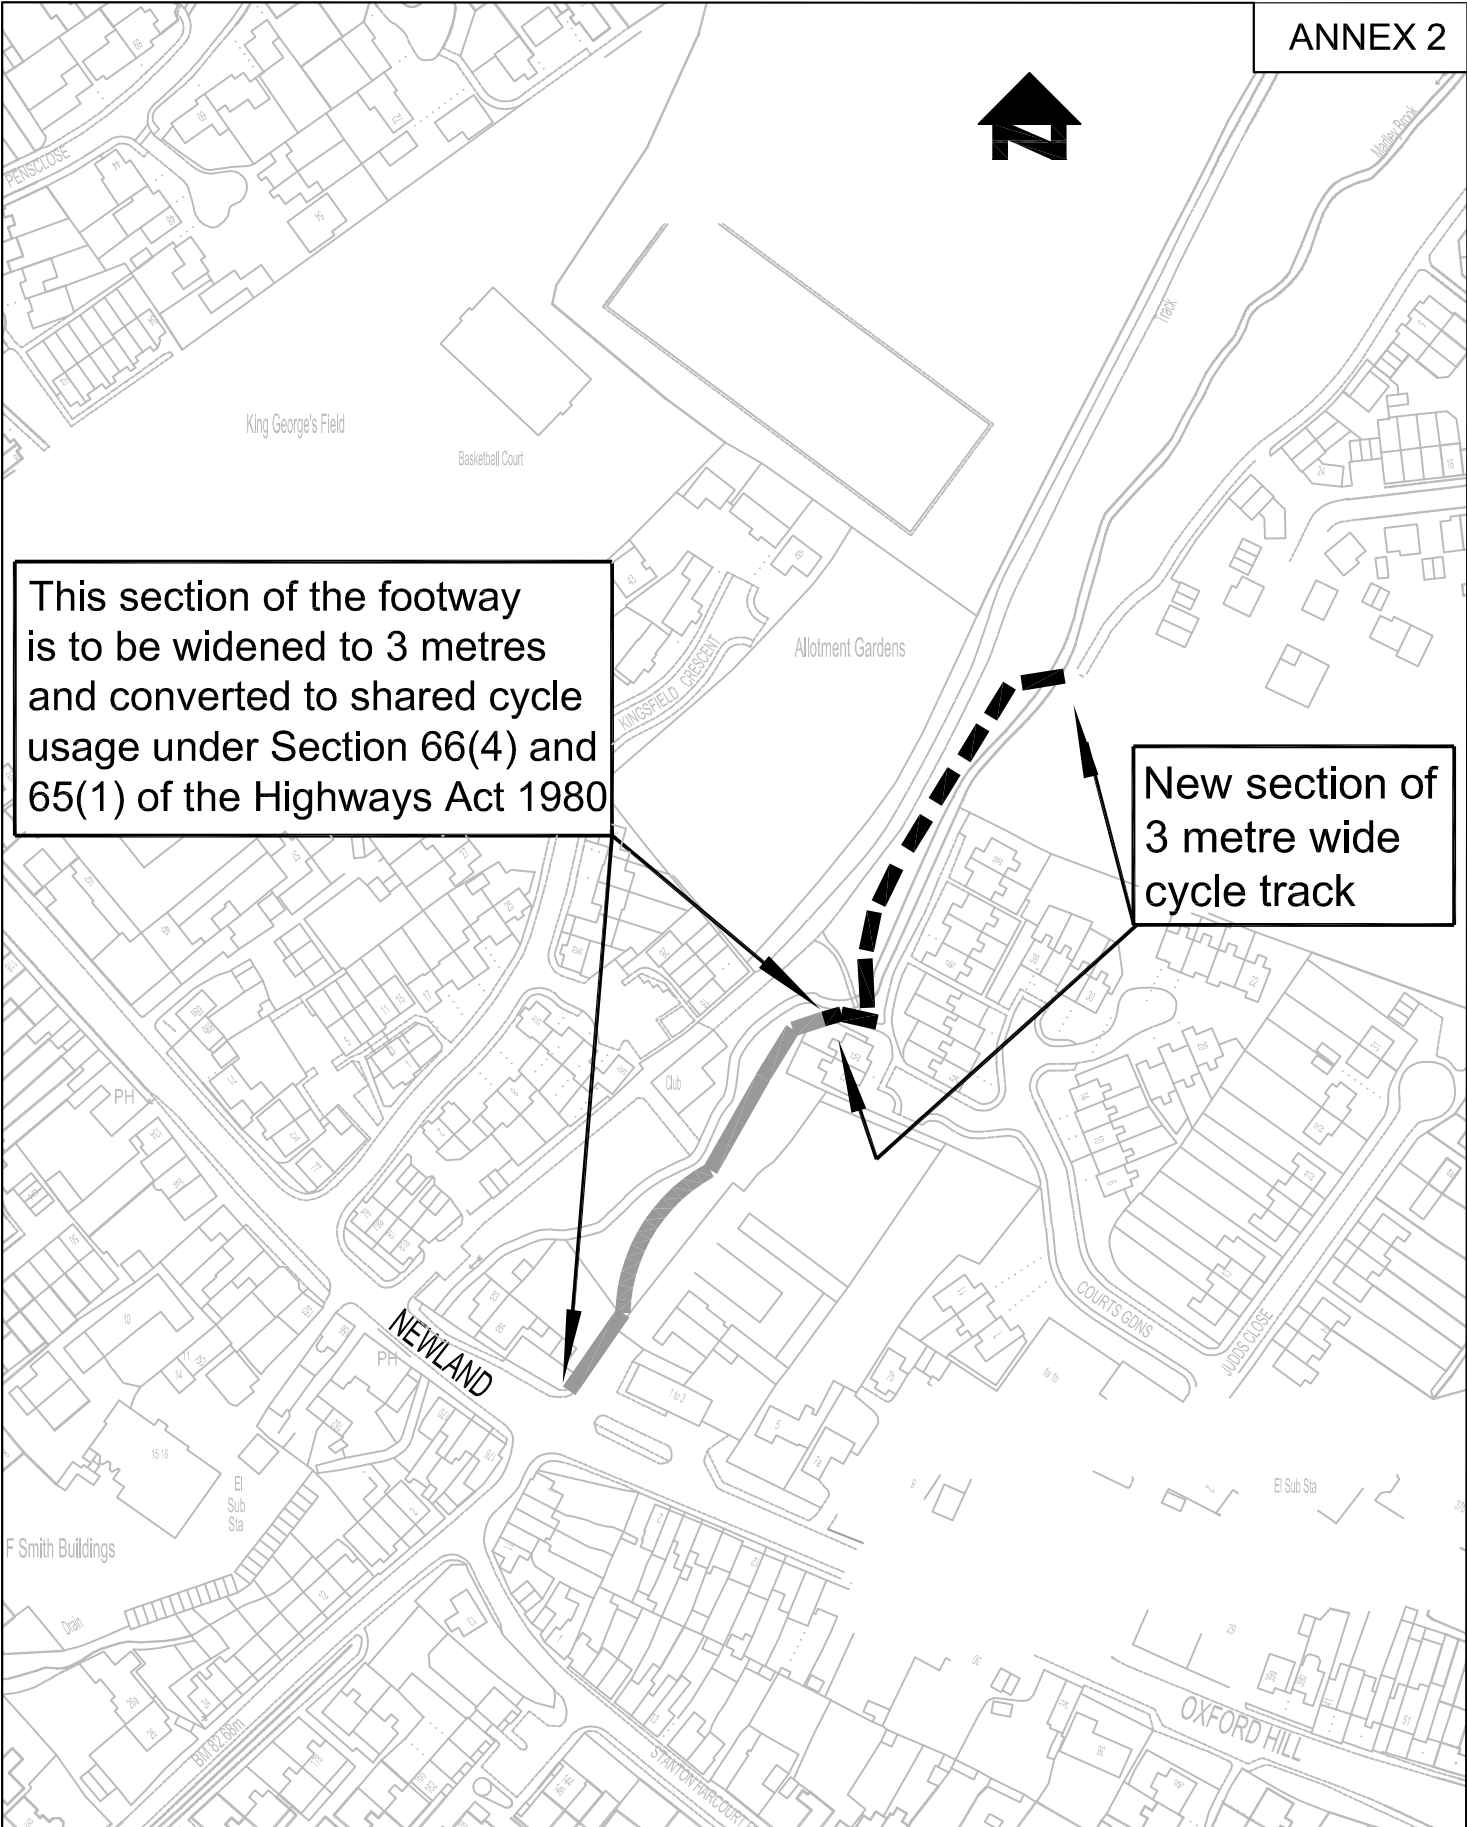

This section of the footway is to be widened to 3 metres and converted to shared cycle usage under Section 66(4) and 65(1) of the Highways Act 1980

New section of 3 metre wide cycle track

Reproduced from the Ordnance Survey mapping with the permission of the Controller of Her Majesty's Stationery Office © Crown Copyright. Unauthorised reproduction infringes Crown Copyright, and may lead to prosecution or civil proceedings. Oxfordshire County Council Licence No LA076805



Project title
**WOODGREEN
 CYCLE TRACK
 WITNEY
 PHASE 1 - SOUTHERN ROUTE**

Drawing title
**CONVERSION OF
 FOOTWAY TO
 CYCLE TRACK**

CMDT_NOV2207R07.pdF

Scale @ A4	Drawn by	Checked by
N.T.S.	MW	MW
	Date drawn	Date checked
	11/10/07	11/10/07

Project No. & File Ref.
CN2355213 12.6.410

Drawing No. **D&I/A4/0045**

ANNEX 2