



P:\01191900 (01191900)\DRAWINGS\Environmental Study\Figure 2\_1 Route corridors

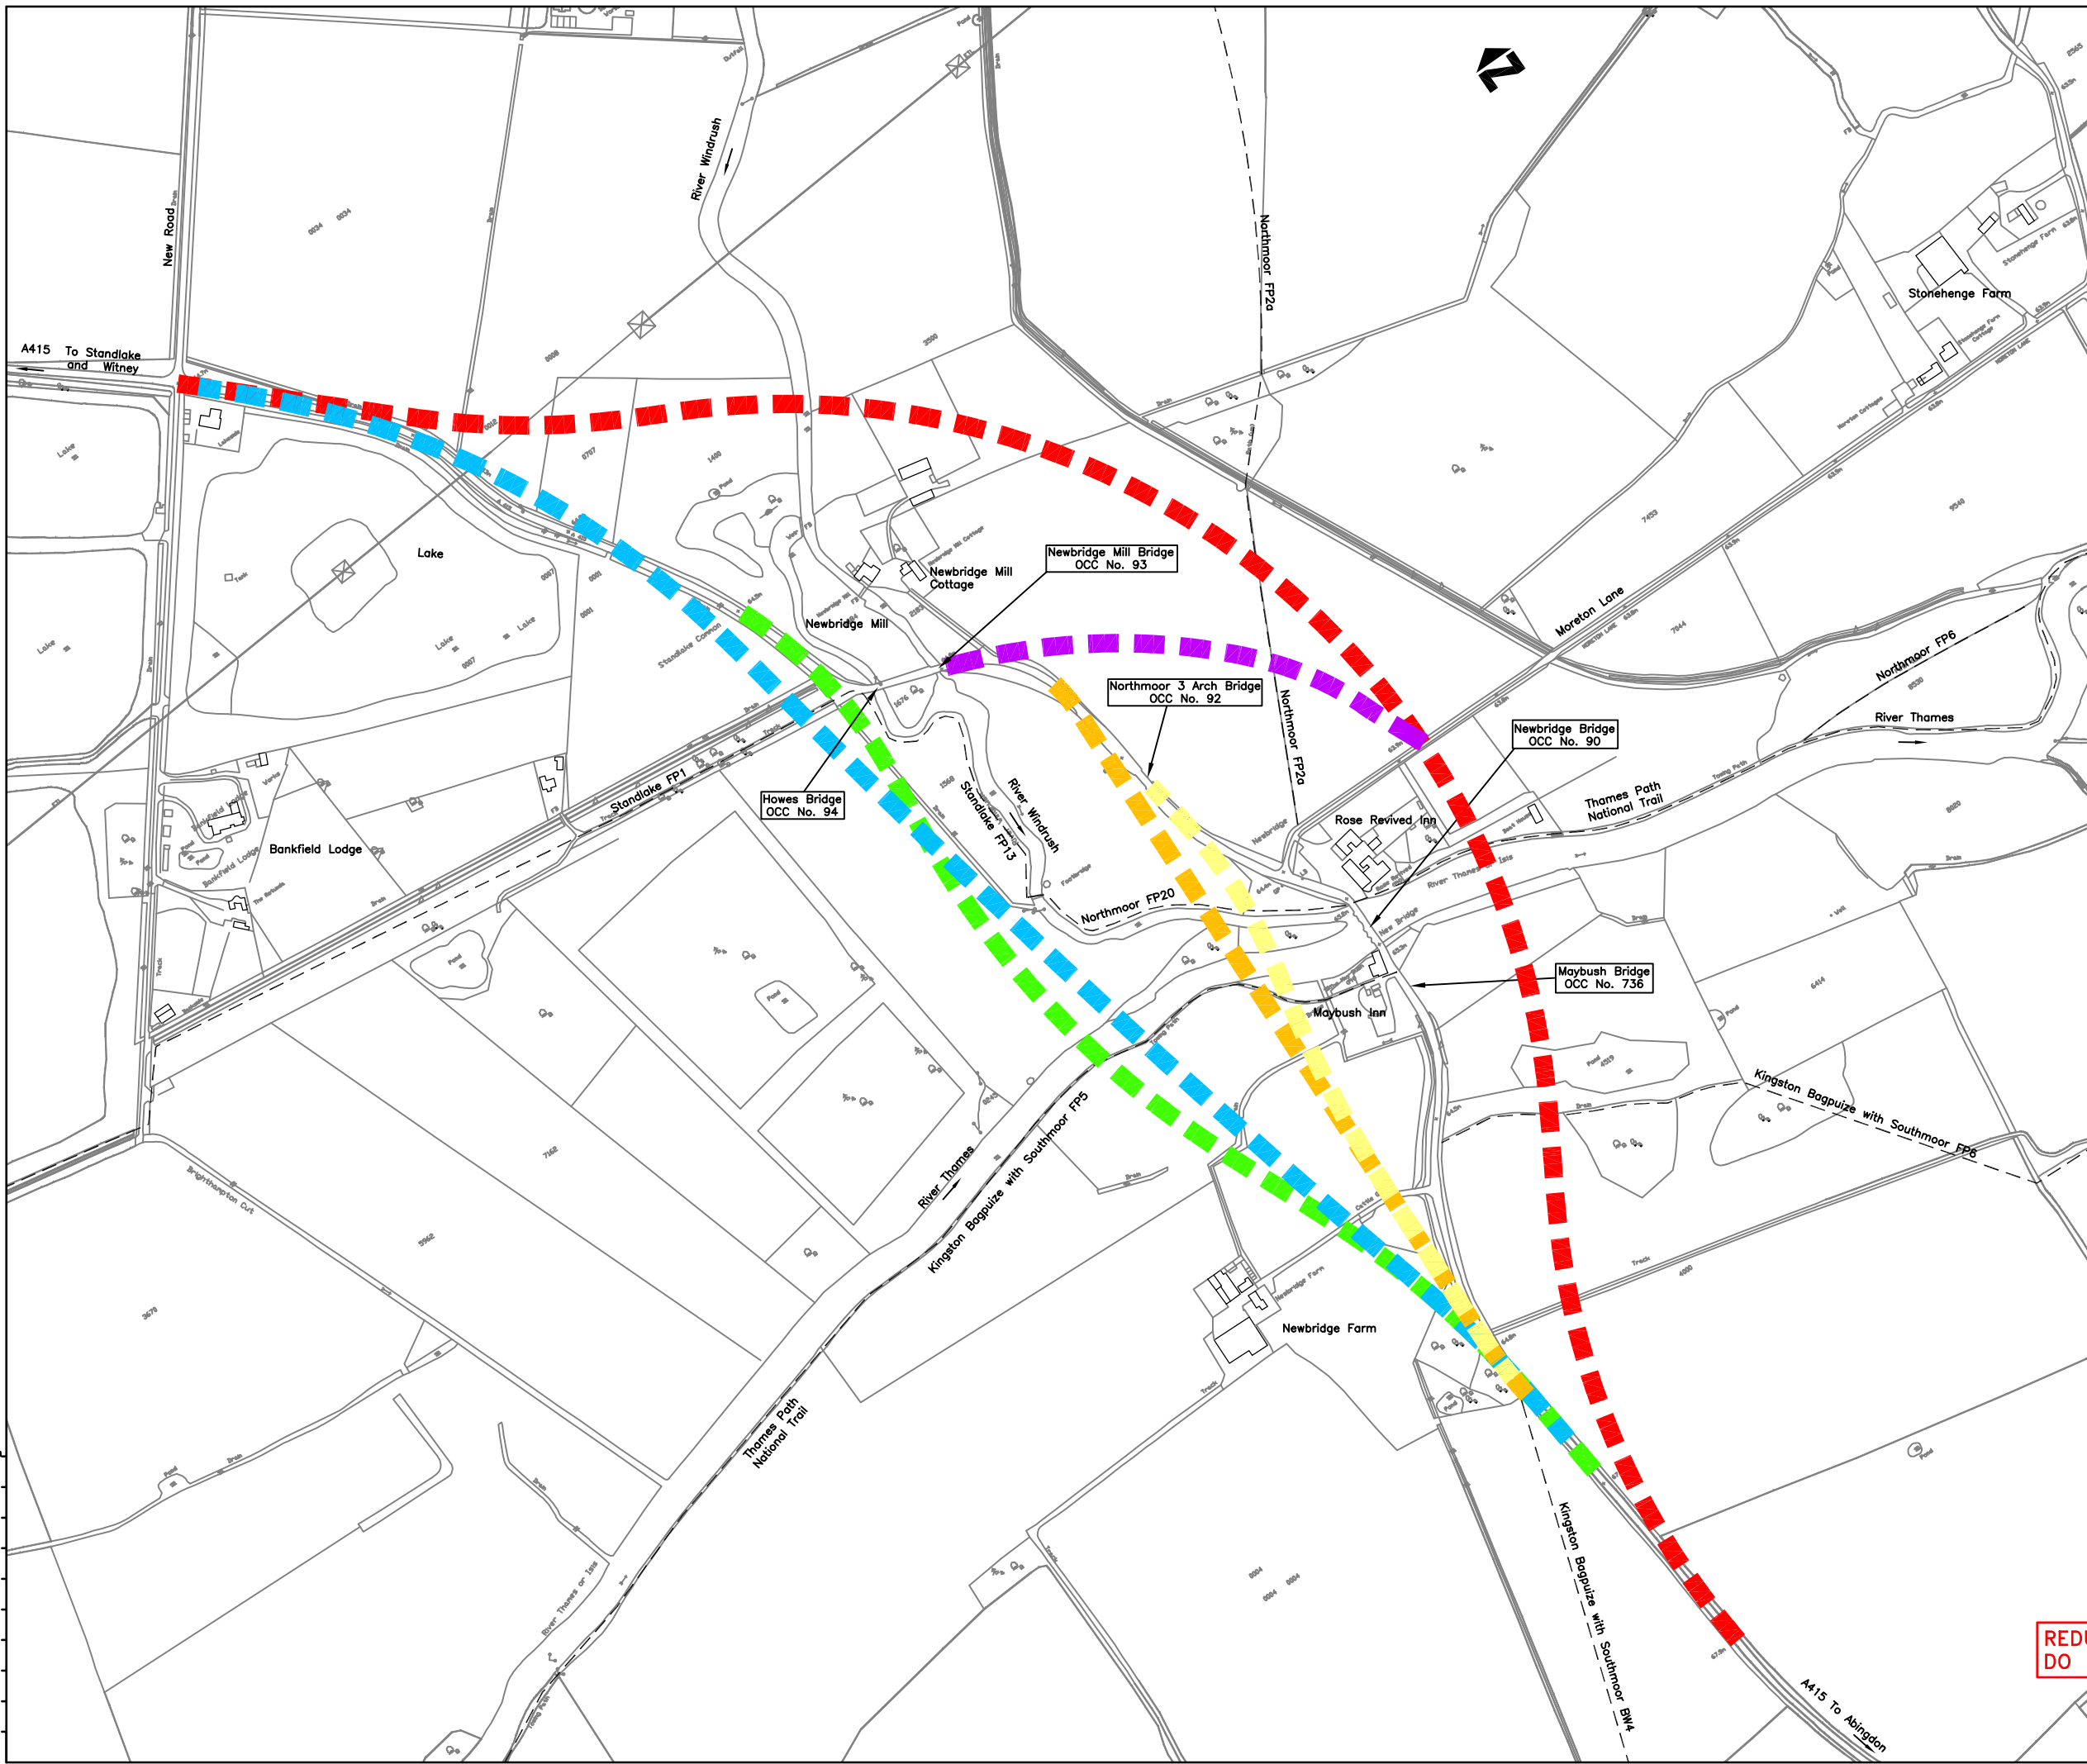

- KEY:-**
- Eastern Corridor (Red Route)
  - Modified Eastern Corridor (South of Moreton Lane the corridor follows the red route of the initial Eastern Corridor)
  - Western Corridor 1 - Long Option (Blue Route)
  - Western Corridor 2 - Short Option (Green Route)
  - Inner Western Corridor 1 - (Orange Route)
  - Inner Western Corridor 2 - (Yellow Route)

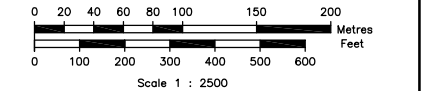

Reproduced from the Ordnance Survey mapping with the permission of the Controller of Her Majesty's Stationery Office © Crown copyright. Unauthorized reproduction infringes Crown copyright and may lead to prosecution or civil proceedings. Oxfordshire County Council, LA076805

Do not scale this drawing

Rev	Description	By	Date	Chk'd	Apprd

Environmental Stage 1 Report	Final	31.05.07	ST
Environmental Stage 1 report	Draft	22.12.06	ST
Purpose of Issue	Rev	Date	Apprd

**JACOBS**  
 Jacobs UK Ltd, Park House, Haddenham Business Park, Theme Road, Haddenham, Aylesbury, Bucks. HP17 8LB  
 Telephone: (01844) 236200  
 Fax: (01844) 236201



**Project**  
 A415 NEWBRIDGE RIVER THAMES CROSSING

**Title**  
 ROUTE CORRIDORS

**REDUCED PLAN DO NOT SCALE**

Scale	1:2500 @ A1	Drawn By	ALB	Checked By		Approved By	
Date	17.11.06	Date		Date		Date	

**Drawing Number**  
 FIGURE 2/1