


**ANNEX 1**

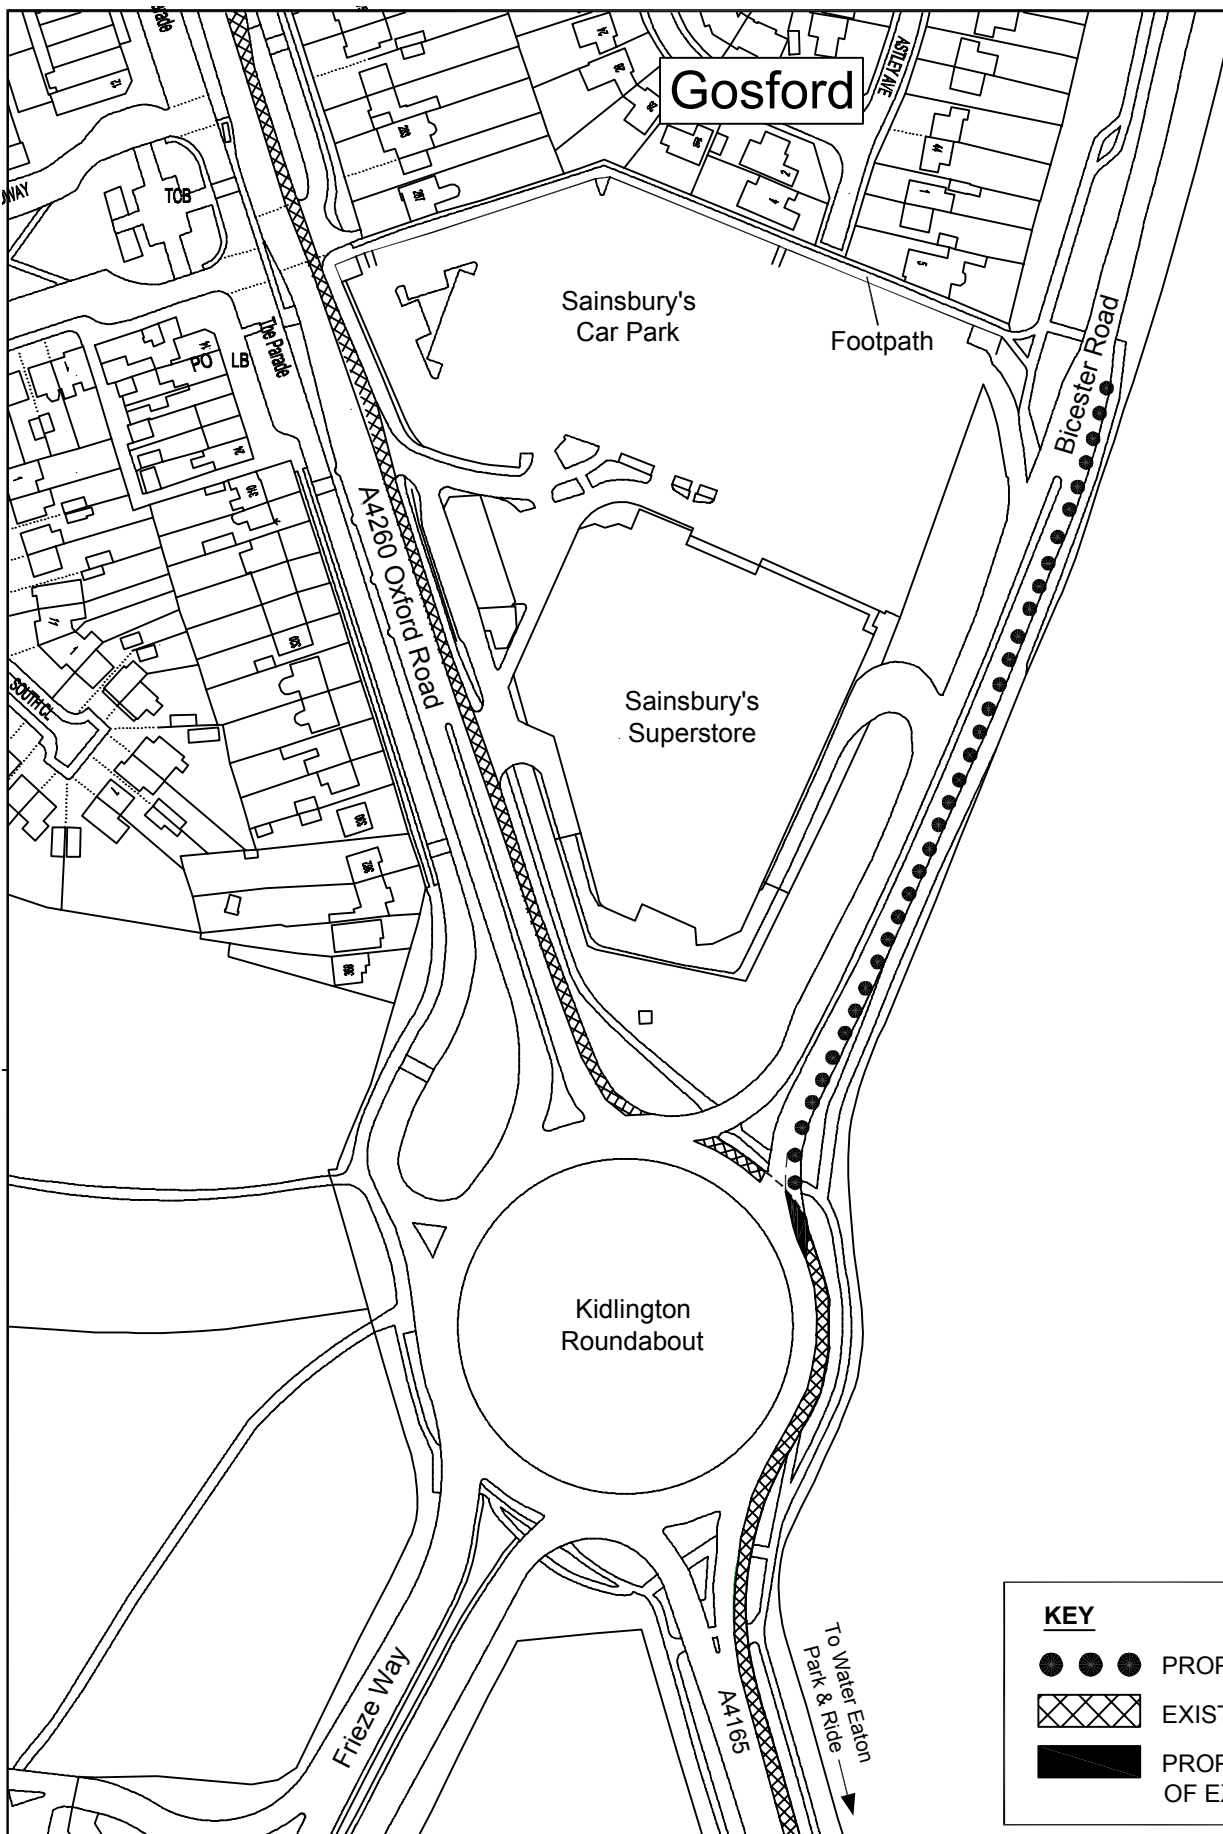

**KEY**

- PROPOSED BUS LANE
- EXISTING BUS LANE
- PROPOSED EXTENSION OF EXISTING BUS LANE

Reproduced from the Ordnance Survey mapping with the permission of the Controller of Her Majesty's Stationery Office. Crown Copyright. Unauthorised reproduction infringes Crown Copyright, and may lead to prosecution or civil proceedings. Oxfordshire County Council Licence No LA076805

**Project title**  
C43 BUS LANE  
BICESTER ROAD  
GOSFORD

<b>Scale @ A4</b> 1:2000	<b>Drawn by</b> JaC	<b>Checked by</b> JCC
	<b>Date drawn</b> 18/05/09	<b>Date checked</b> 18/05/09

**Drawing title**  
PROPOSED BUS LANE

**Project No. & File Ref.**  
CN2306074 12.6.229

**Drawing No.** D&I/A4/0343

**Oxfordshire County Council**  
www.oxfordshire.gov.uk

Steve Howell  
Head of Transport  
Environment & Economy  
Oxfordshire County Council  
Speedwell House  
Speedwell Street  
Oxford  
OX1 1NE

**ANNEX 1**