


Annex 1: Committee Plan

MW.0046/16 Shipton-on-Cherwell

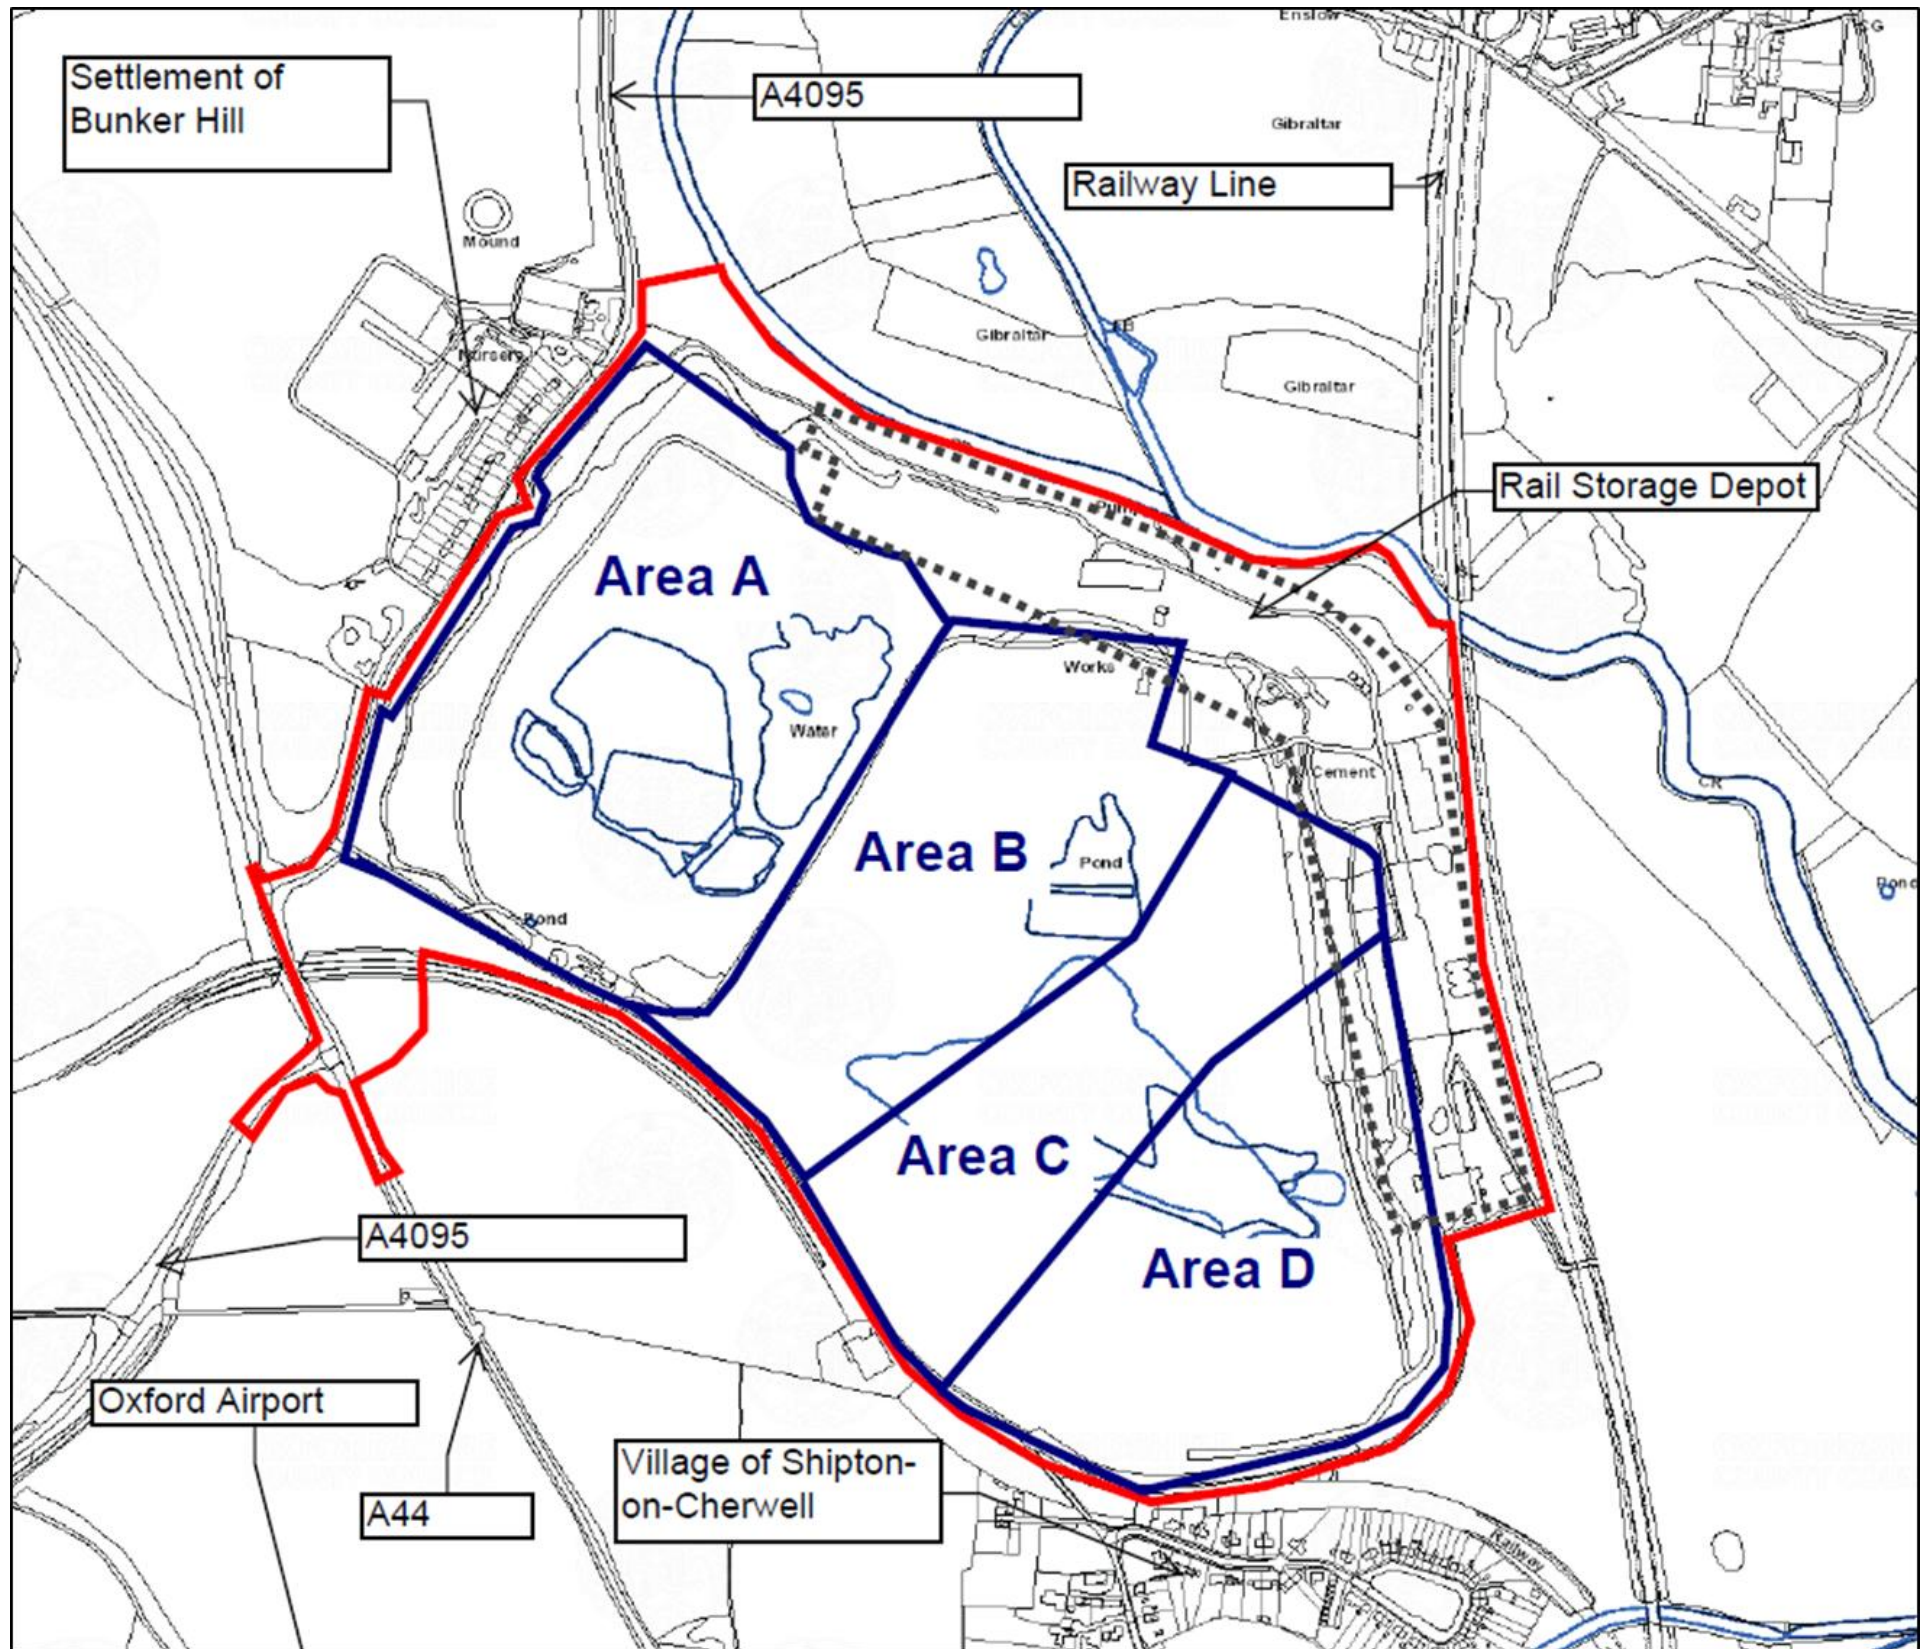

Annotations not to Scale