

# Annex 1: Committee Plan


Map Legend  
No overlays selected

Annotations  
not to Scale

Proposed WTS  
Building

### Key

- Operational Area 
- Application Boundary 
- Ownership Boundary 
- Proposed Planting 
- Existing Planting 

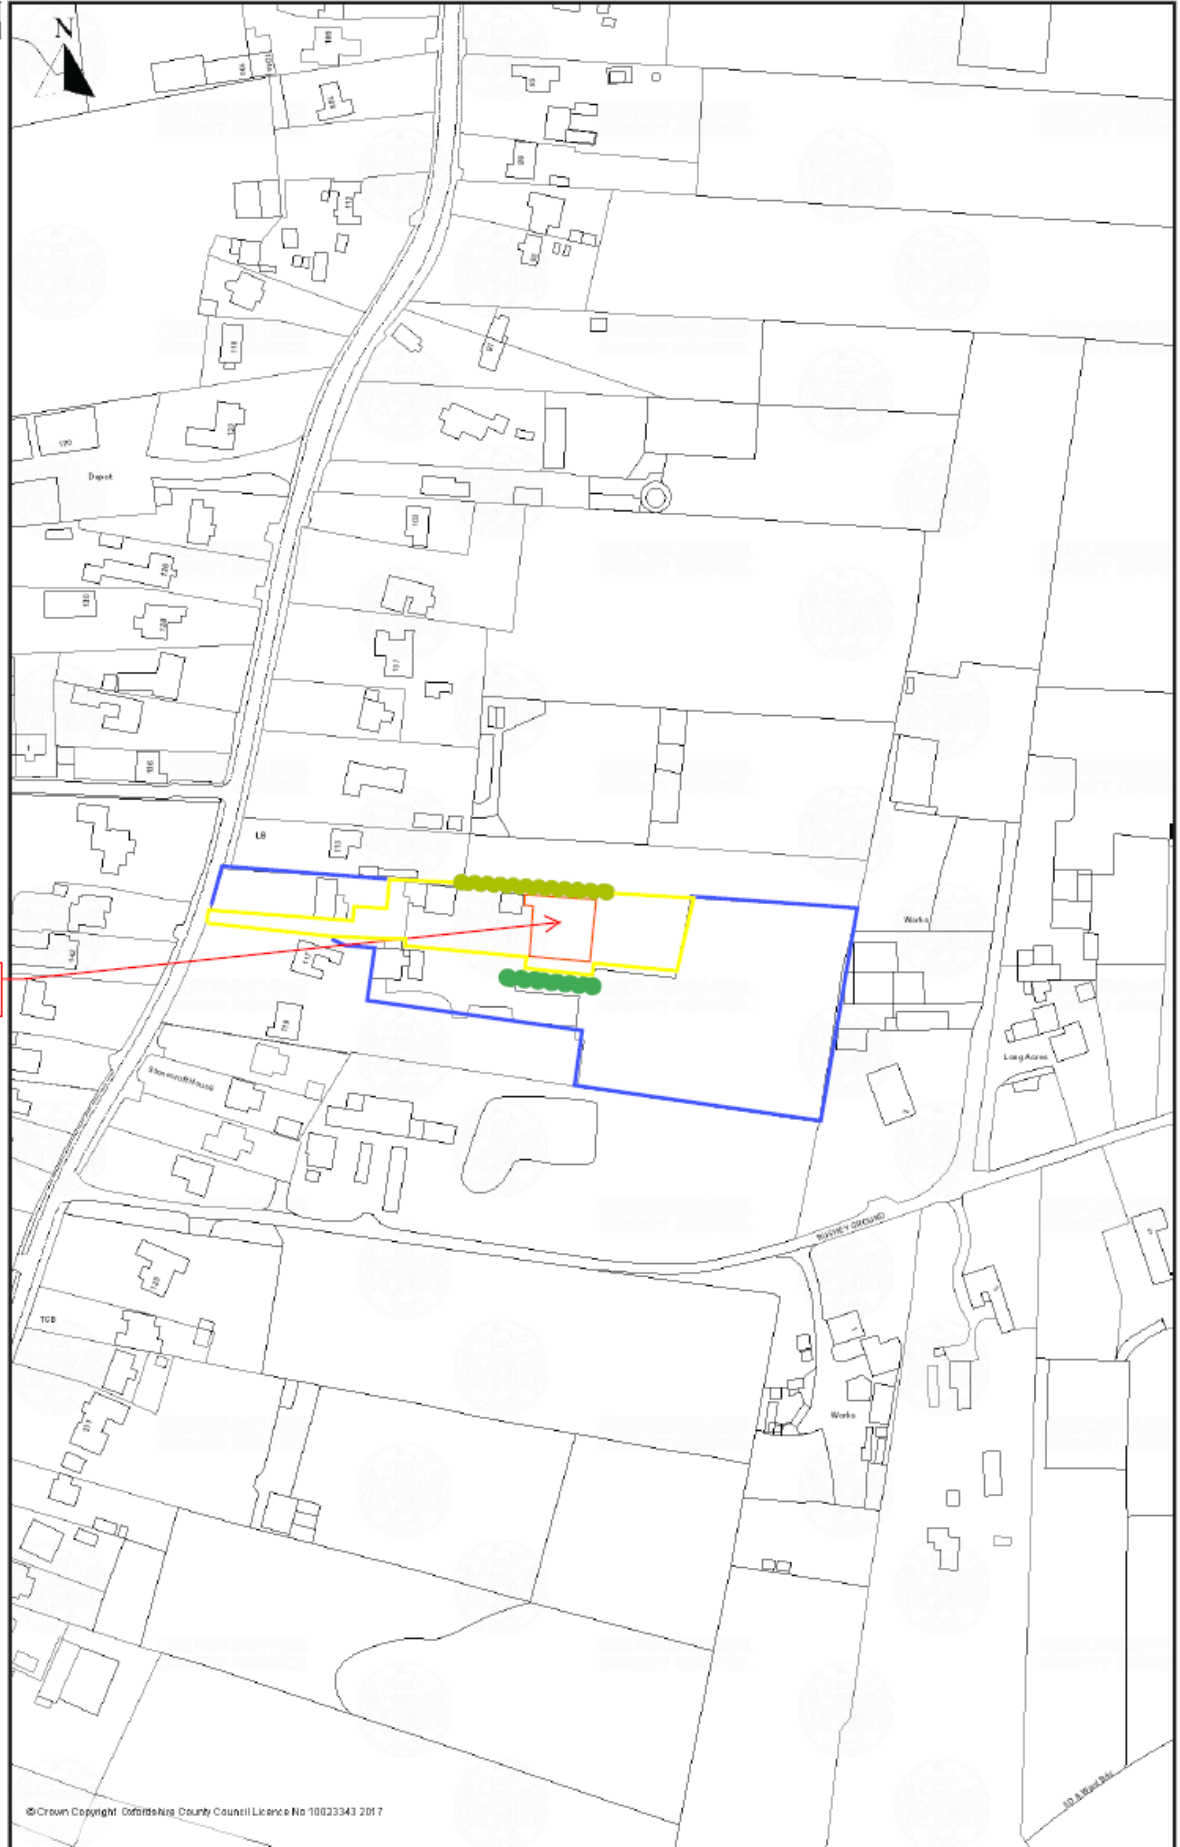

© Crown Copyright Oxfordshire County Council Licence No 10023343 2017

10-Feb-2017

Scale 1: 1890

0 m 50 m 100 m