


# Annex 1 - Location Plan

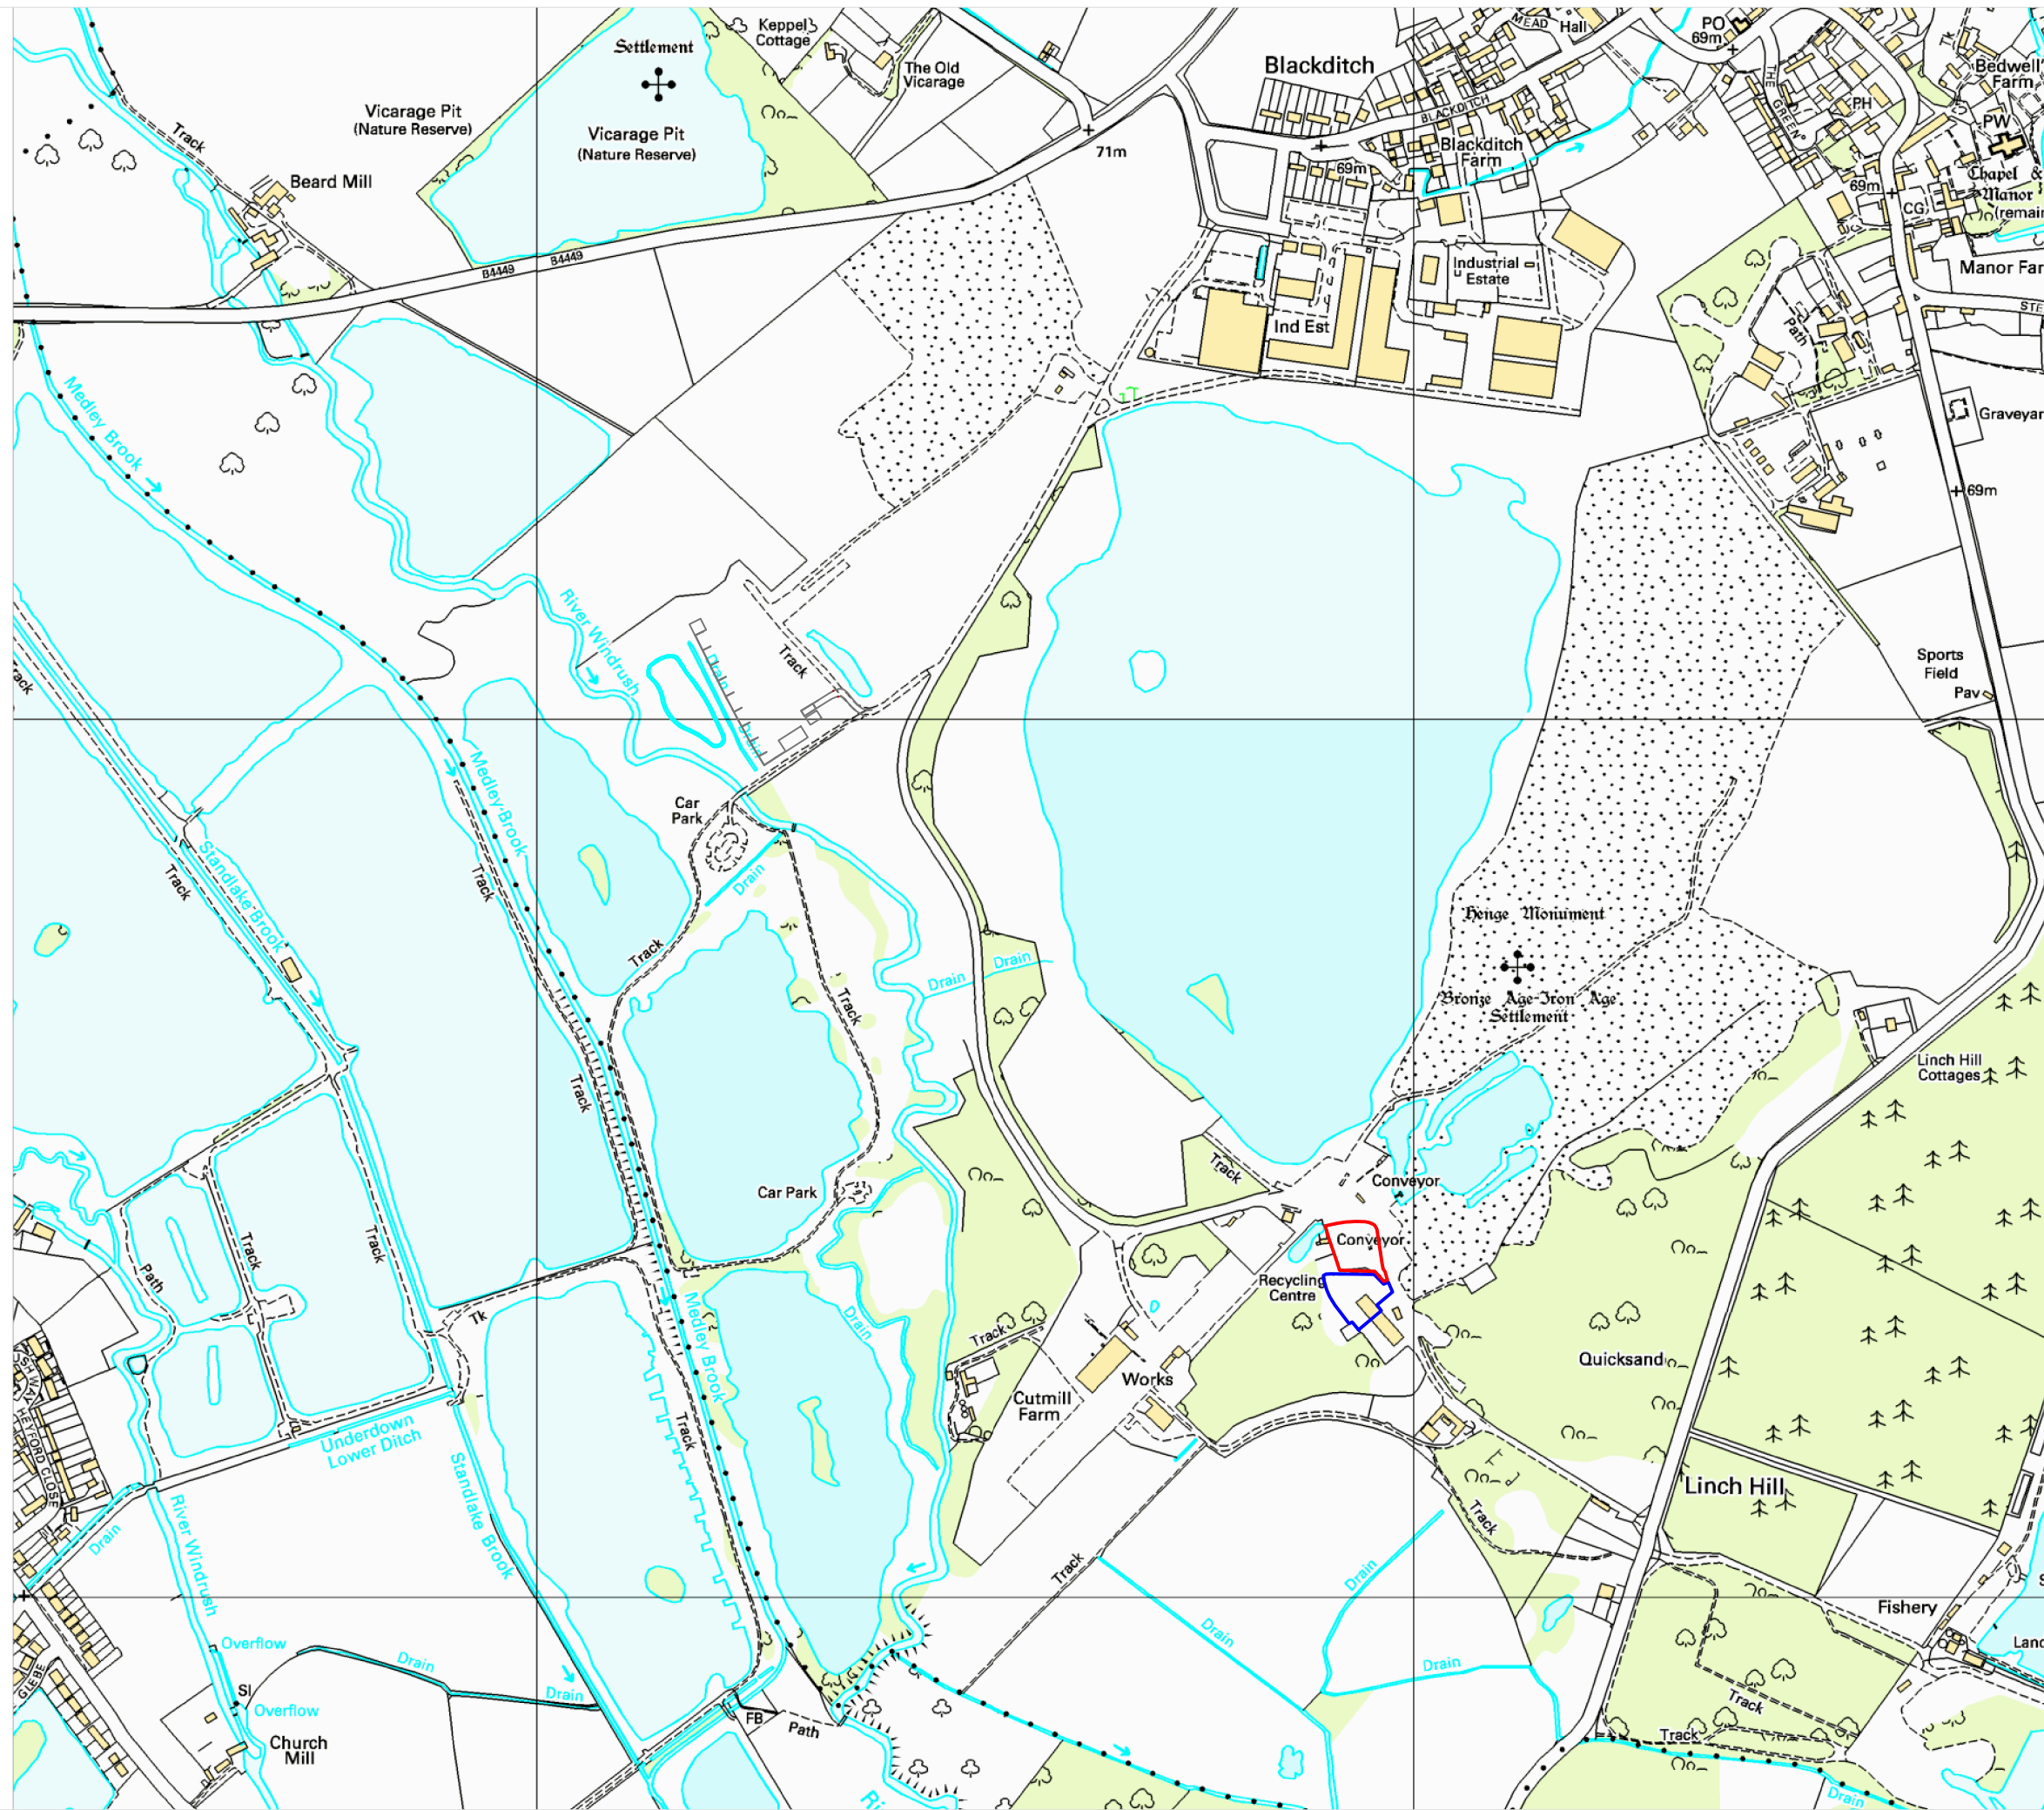

## LEGEND

Rev	Description	Date

© Crown copyright. All rights reserved. Licence number AL100036712.

**Client:**  
D&M Plant Hire Ltd

**Project:**  
Aggregate Recycling Facility, Dix Pit,  
Stanton Harcourt

**Title:**  
Location Plan

**Drawn By:** Suzi Coyne

**Date:** May 2019

**Scale:** 1:7500 @ A3

**Drawing No.:** 252DMAR/1

## Suzi Coyne Planning

60 Blenheim Drive  
Oxford, OX2 8DQ  
Tel.: 01865 453747  
Mob: 07779 099560

email: suzi.coyne@ntlworld.com