

CABINET MEMBER FOR ENVIRONMENT – 21 MAY 2020

OXFORD: SUNDERLAND AVENUE- PROPOSED WAITING RESTRICTIONS AND PARKING PLACES

Report by Interim Director of Community Operations

Recommendation

1. The Cabinet Member for Environment is RECOMMENDED to approve proposed no waiting at any time restrictions and parking places by number 53 Sunderland Avenue as advertised.

Executive summary

2. Waiting restrictions and parking places are reviewed when there are changes to the road layout or usage as a result of development and when requested by the local member or local councils due to concerns over parking obstructing traffic and/or being detrimental to road safety.

Introduction

3. This report presents responses received to a statutory consultation to introduce a length of no waiting at any time restriction and amended daytime permit holder parking places (Monday to Friday 9am to 5pm) due to the development of adjacent land

Background

4. The above proposals as shown at Annex 1 have been put forward as a result of the development of adjacent land.

Consultation

5. Formal consultation on the proposal was carried out between 30 January and 28 February 2020. A public notice was placed in the Oxford Times newspaper, and sent to statutory consultees, including Thames Valley Police, the Fire & Rescue Service, Ambulance service, Oxford City Council and the local County Councillor. Street notices were placed on site, and letters sent directly to approximately 25 properties in the immediate vicinity, adjacent to the proposals.
6. Two responses were received. One objection and one non-objection from Thames Valley Police. The responses are recorded at Annex 2 with copies of the full responses available for inspection by County Councillors.

7. Thames Valley Police expressed no objection
8. An objection was received from a member of the public but citing no specific grounds.

How the Project supports LTP4 Objectives

9. The proposals would help facilitate the safe movement of traffic.

Financial and Staff Implications (including Revenue)

10. Funding for the proposed measures has been provided by the developer of adjacent land.

JASON RUSSELL


Interim Director of Community Operations

Background papers: Plans of proposed waiting restrictions and parking places.
Consultation responses

Contact Officers: Hugh Potter 07766 998704

May 2020

CMDE8

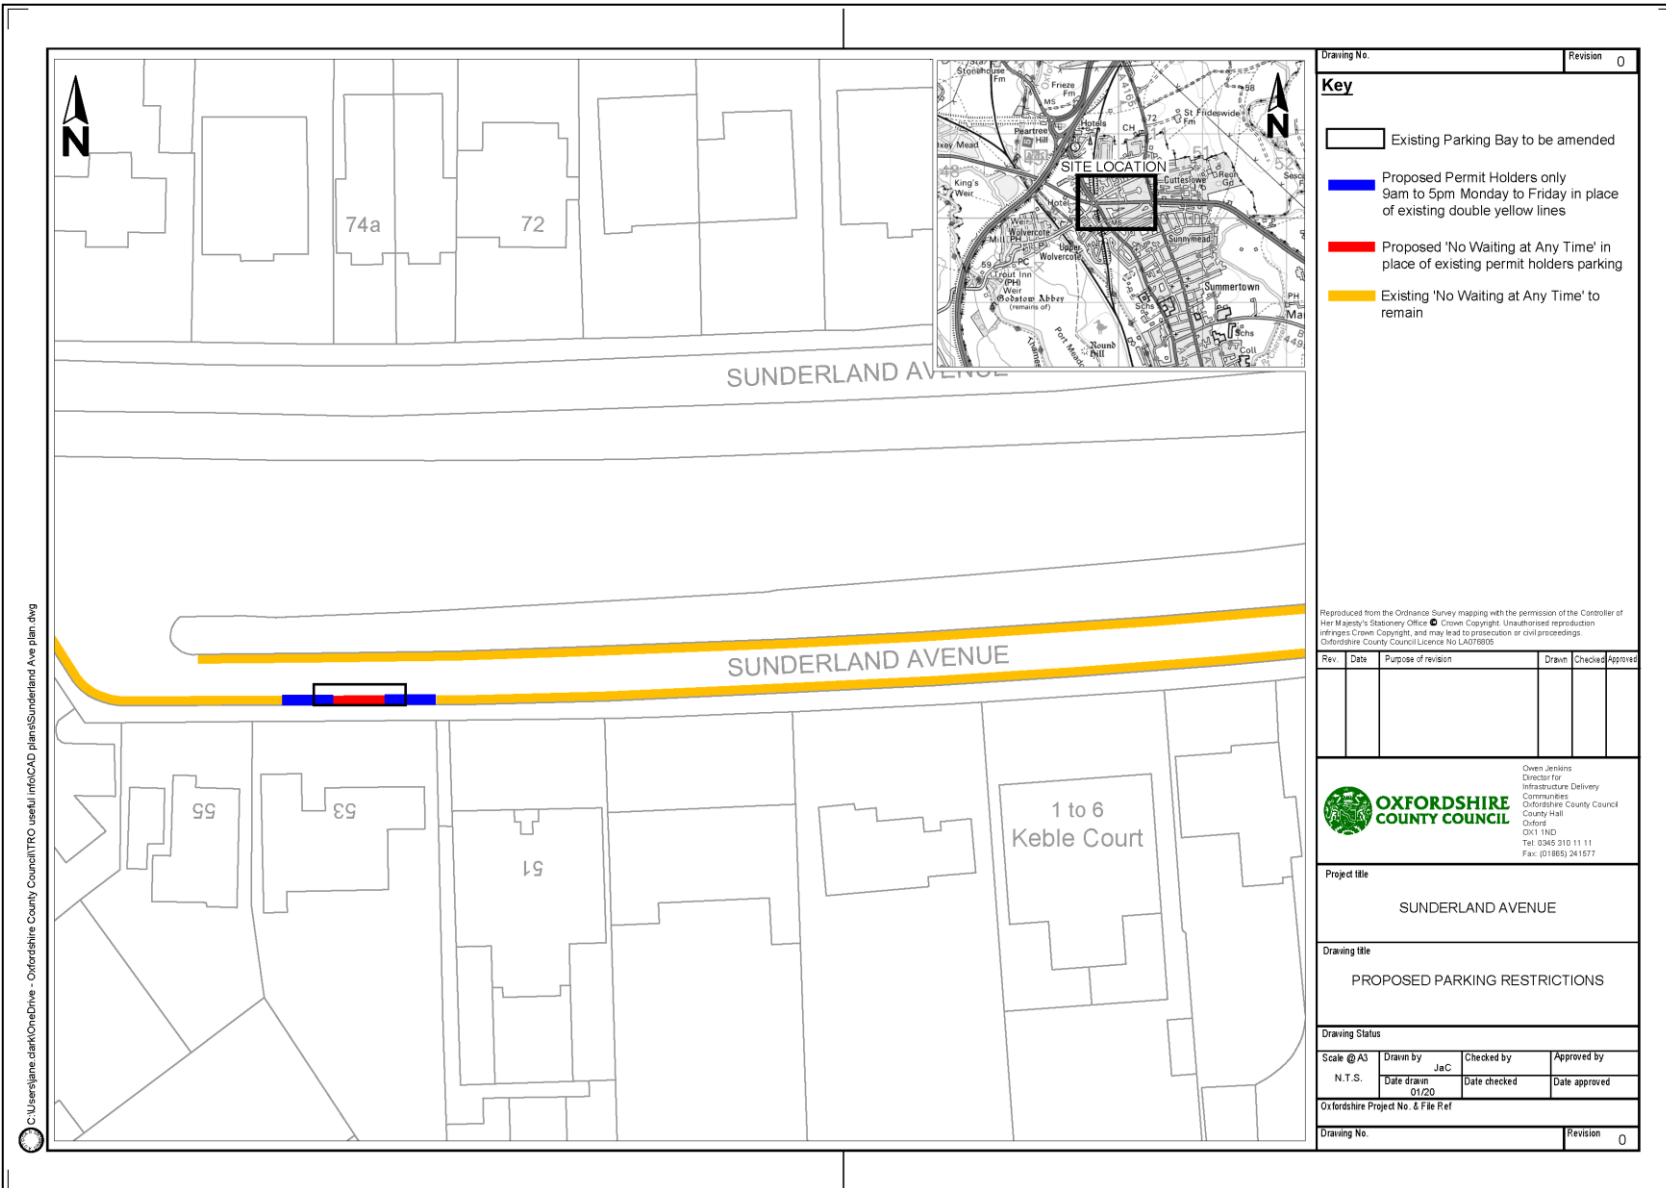

C:\Users\jane_cdk\OneDrive - Oxfordshire County Council\TPO useful info\CAD plans\Sunderland Ave plan.dwg

Drawing No. Revision 0

- Key**
- Existing Parking Bay to be amended
 - Proposed Permit Holders only 9am to 5pm Monday to Friday in place of existing double yellow lines
 - Proposed 'No Waiting at Any Time' in place of existing permit holders parking
 - Existing 'No Waiting at Any Time' to remain

Reproduced from the Ordnance Survey mapping with the permission of the Controller of Her Majesty's Stationery Office © Crown Copyright. Unauthorised reproduction infringes Crown Copyright and may lead to prosecution or civil proceedings. Oxfordshire County Council Licence No LA076805.

| Rev. | Date | Purpose of revision | Drawn | Checked | Approved |
|------|------|---------------------|-------|---------|----------|
| | | | | | |

OXFORDSHIRE COUNTY COUNCIL
Owen Jenkins
 Director for Infrastructure Delivery
 Communities
 Oxfordshire County Council
 County Hall
 Oxford
 OX1 1ND
 Tel: 0345 310 1111
 Fax: 01865 261577

Project title
SUNDERLAND AVENUE

Drawing title
PROPOSED PARKING RESTRICTIONS

Drawing Status

| Scale @ A3 | Drawn by | Checked by | Approved by |
|------------|---------------------|--------------|---------------|
| N.T.S. | Date drawn 01/20 | Date checked | Date approved |

Oxfordshire Project No. & File Ref

Drawing No. Revision 0

| RESPONDENT | SUMMARISED COMMENTS |
|--|---|
| (1) Traffic Management Officer, (Thames Valley Police) | No objection - These proposed restrictions place no burden on Thames Valley Police in terms of enforcement.as they fall within an area of Civil Enforcement. |
| (2) Local Resident, (Oxford) | Object – <i>No comments.</i> |