







Drawing No. _____

KEY

-  EXISTING NO WAITING AT ANYTIME RESTRICTIONS (DOUBLE YELLOW LINES)
-  EXISTING NO WAITING MON - SAT 8AM TO 6PM (SINGLE YELLOW LINE) TO BE RETAINED
-  DISABLED PERSONS PARKING PLACE
-  PROPOSED NO WAITING AT ANYTIME RESTRICTIONS (DOUBLE YELLOW LINES)
-  PROPOSED PERMIT HOLDER ONLY BAYS MON - SAT, 8AM TO 6PM (TH PREFIX)
-  LOCATION OF NEW PARKING SIGN REQUIRED FOR MARKED BAY

SAFETY, HEALTH AND ENVIRONMENTAL INFORMATION

IN ADDITION TO THE HAZARD/RISKS NORMALLY ASSOCIATED WITH THE TYPES OF WORK DETAILED ON THIS DRAWING, NOTE THE FOLLOWING SIGNIFICANT RESIDUAL RISKS

CONSTRUCTION
(ENTER 'NONE' IF APPLICABLE)

MAINTENANCE/CLEANING
(ENTER 'NONE' IF APPLICABLE)

USE
(ENTER 'NONE' IF APPLICABLE)

DECOMMISSIONING/DEMOLITION
(ENTER 'NONE' IF APPLICABLE)

© Crown Copyright and Database rights 10023343 2017

Rev.	Date	Purpose of revision	Drawn	Checked	Approved

Owen Jepkins
Director for Infrastructure Delivery
Oxfordshire County Council
County Hall
New Road
Oxford
OX1 1ND
Tel: 2045 310 1111

Project title
Thame parking review 2024


Drawing title
Proposed residents only parking
Church Road, Thame

Drawing Status

Scale @ A3	Drawn by	Checked by	Approved by
1:500	JW	NV	
	Date drawn 30/07/2024	Date checked	Date approved


Oxfordshire Project No. & File Ref

Drawing No.	Revision
THAME/CIL/2024/003	V2

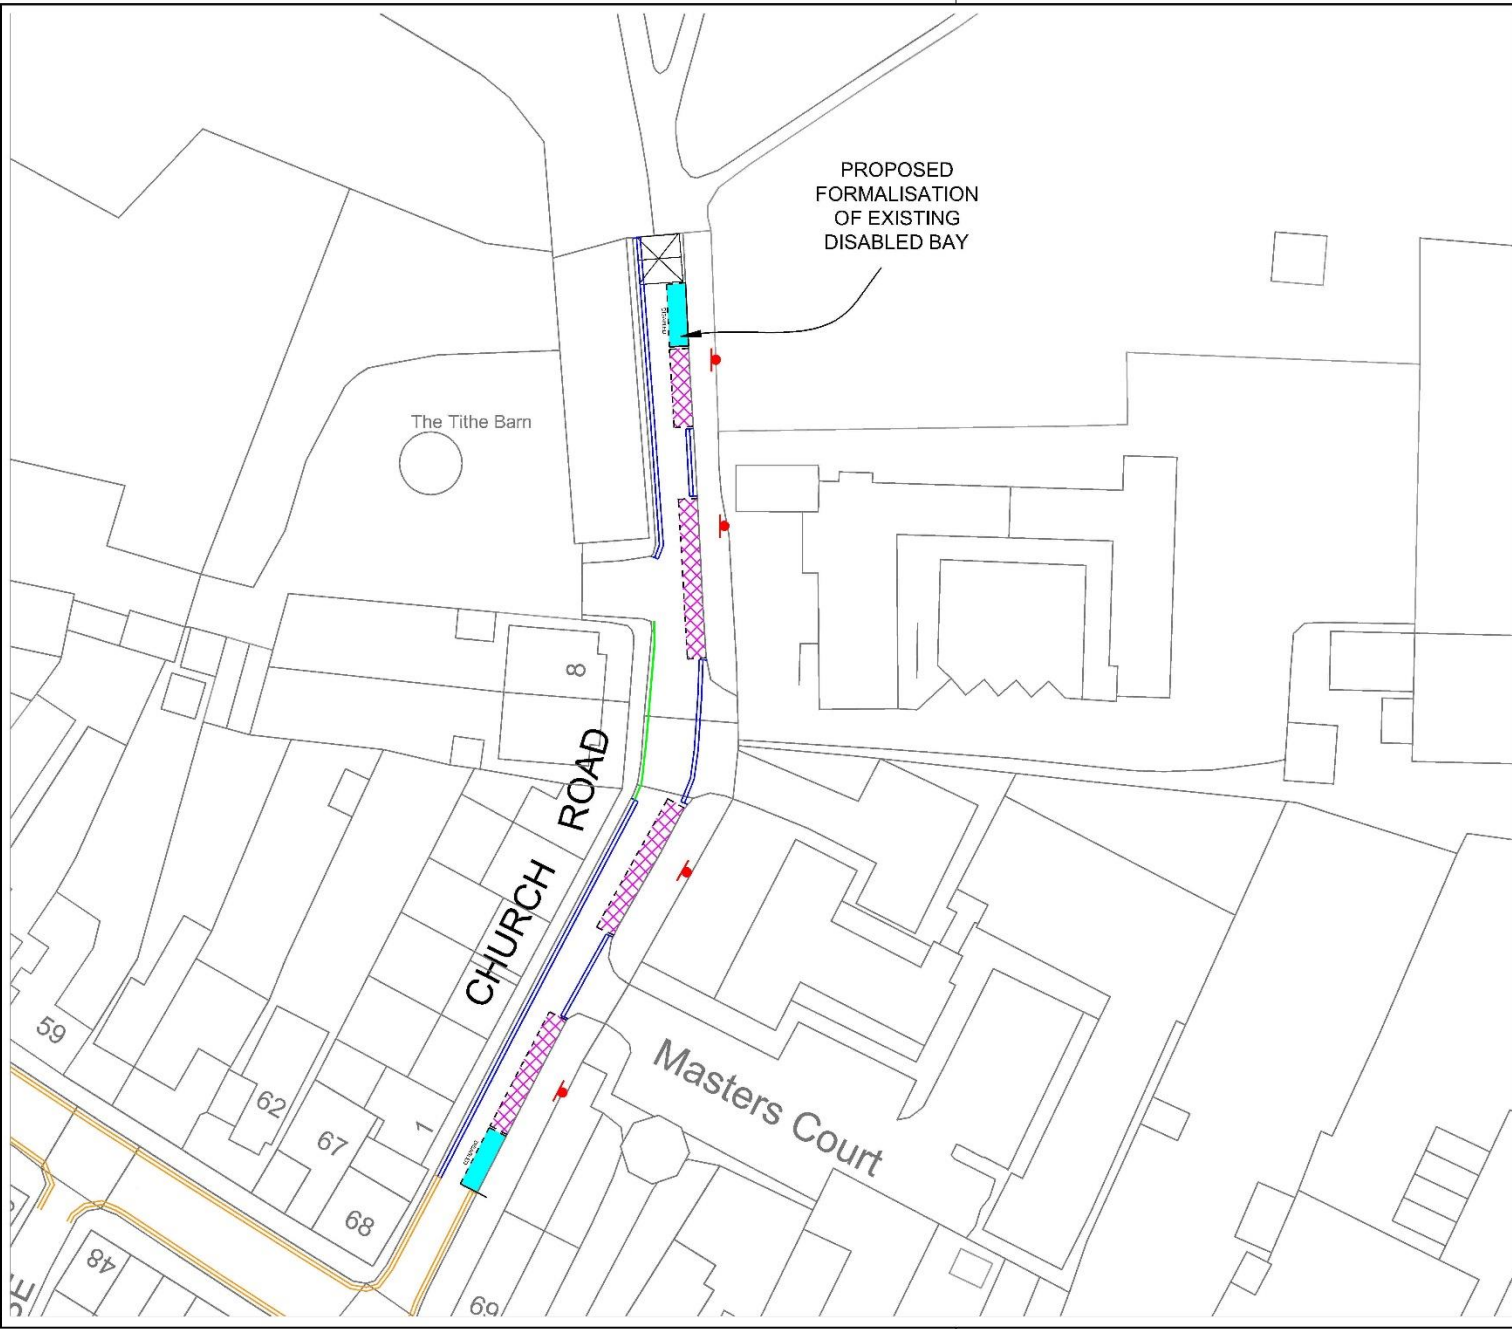

P:\2. Network Management\Parking Control\SCHEMES & MAINTENANCE\2. District Areas\3. South Oxfordshire\1. Live Projects\Thame\Thame review 2024\Thame review 2024 v1.dwg

P:\12. Network Management\Parking Control\Schemes & Maintenance\2. District Areas\3. South Oxfordshire\1. Live Projects\Thame Review 2024\Prelim design\Thame review 2024 v1.dwg

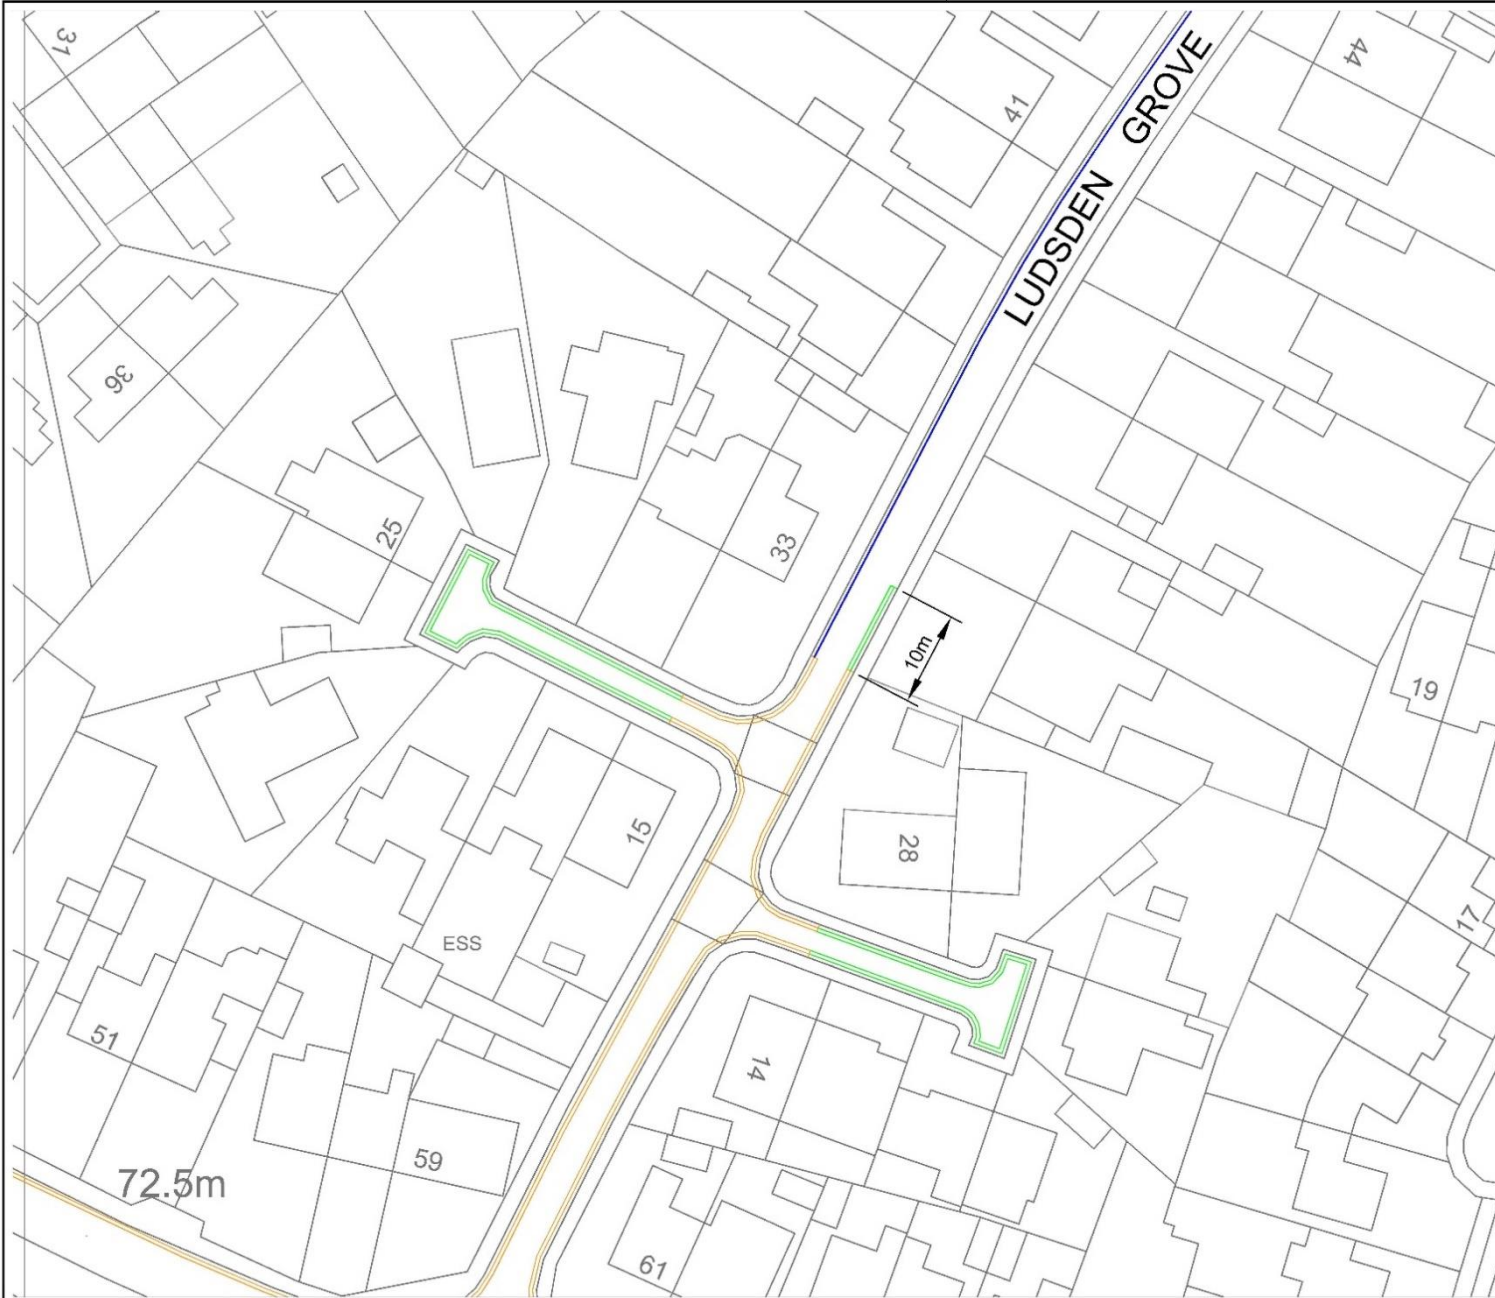

Drawing No. REVISED 0

KEY

- == EXISTING NO WAITING AT ANYTIME RESTRICTIONS (DOUBLE YELLOW LINES)
- EXISTING NO WAITING MON - FRI, 8AM - 4PM RESTRICTIONS (SINGLE YELLOW LINES)
- == PROPOSED NO WAITING AT ANYTIME RESTRICTIONS (DOUBLE YELLOW LINES)

SAFETY, HEALTH AND ENVIRONMENTAL INFORMATION

IN ADDITION TO THE HAZARDOUSNESS NORMALLY ASSOCIATED WITH THE TYPES OF WORK DETAILED ON THIS DRAWING NOTE THE FOLLOWING SIGNIFICANT RESIDUAL RISKS

CONSTRUCTION
(ENTER NONE IF APPLICABLE)

MAINTENANCE/CLEANING
(ENTER NONE IF APPLICABLE)

USE
(ENTER NONE IF APPLICABLE)

DECOMMISSIONING/DEMOLITION
(ENTER NONE IF APPLICABLE)

© Crown Copyright and Database rights 10023343 2017

Rev.	Date	Purpose of revision	Drawn	Checked	Approved


OXFORDSHIRE COUNTY COUNCIL
Open Jenks
Director for
Infrastructure Delivery
Communities
Oxfordshire County Council
County Hall
Ayer Row
Oxford
OX1 1HJ
Tel 0645 310 1111

Project title
Thame parking review 2024

Drawing title
Proposed no waiting at anytime
(Double yellow lines)
Ludsdan Grove, Thame

Drawing Status


Scale @ A3 1:500	Drawn by JW	Checked by VN	Approved by
	Date drawn 30/07/2024	Date checked	Date approved




Oxfordshire Project No. & File Ref

Drawing No. Revision
V1

Drawing No. THAME/CIL/2024/002 Revision 0

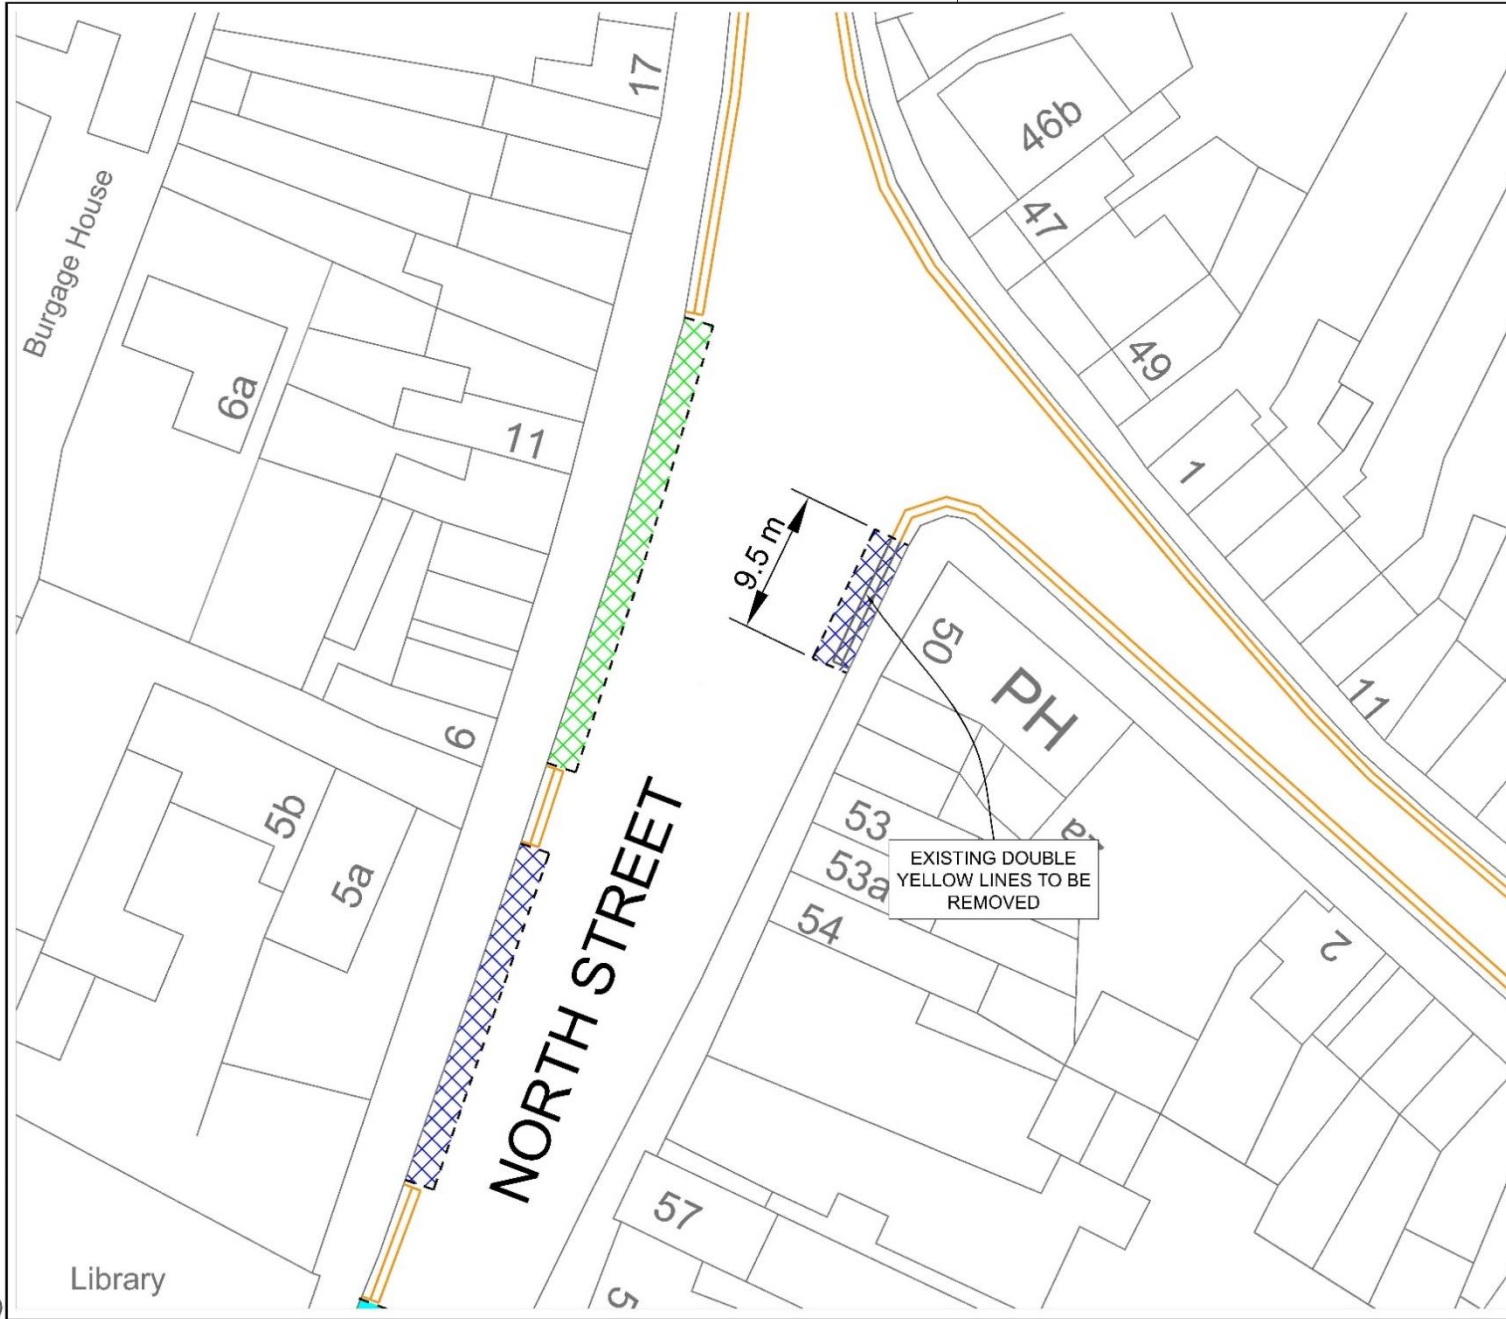P:\2. Network Management\Parking Control\SCHEMES & MAINTENANCE\2. District Areas\3. South Oxfordshire\1. Live Projects\Thame\Thame review 2024\Prj\dm design\Thame review 2024 v1.dwg



- KEY**
-  EXISTING NO WAITING AT ANYTIME RESTRICTIONS (DOUBLE YELLOW LINES)
 -  EXISTING PERMIT HOLDERS ONLY BAY - MON TO SAT, 8AM TO 6PM TH PERMIT HOLDERS ONLY
 -  PROPOSED CHANGE TO A DUAL PURPOSE BAY 2 HOURS MAX STAY OR PERMIT HOLDERS (TH), MON - SAT, 8AM TO 6PM

SAFETY, HEALTH AND ENVIRONMENTAL INFORMATION

IN ADDITION TO THE HAZARDS/RISKS NORMALLY ASSOCIATED WITH THE TYPES OF WORK DETAILED ON THIS DRAWING, NOTE THE FOLLOWING SIGNIFICANT RESIDUAL RISKS:

CONSTRUCTION	(ENTER NONE IF APPLICABLE)
MAINTENANCE/CLEANING	(ENTER NONE IF APPLICABLE)
USE	(ENTER NONE IF APPLICABLE)
DECOMMISSIONING/DEMOLITION	(ENTER NONE IF APPLICABLE)

© Crown Copyright and Database rights 10023343 2017

Rev.	Date	Purpose of revision	Drawn	Checked	Approved



OXFORDSHIRE COUNTY COUNCIL

Oliver Jnr Miles
Director for
Infrastructure Delivery
Community
Oxfordshire County Council
New Road
Oxford
OX1 1ND
Tel: 01865 310 1111

Project title
Thame parking review 2024

Drawing title
Proposed dual purpose bays
2 hours max stay or permit holders (TH)
North Street, Thame

Drawing Status

Scale @ A3	Drawn by	Checked by	Approved by
1:500	JW	VN	
Date drawn	Date checked	Date approved	
30/07/2024			

Oxfordshire Project No. & File Ref

Drawing No. THAME/CIL/2024/002 Revision V2

- KEY**
- EXISTING NO WAITING AT ANYTIME
 - RESTRICTIONS (DOUBLE YELLOW LINES)
 - PROPOSED NO WAITING AT ANYTIME RESTRICTIONS (DOUBLE YELLOW LINES)

SAFETY, HEALTH AND ENVIRONMENTAL INFORMATION

IN ADDITION TO THE HAZARD/RISKS NORMALLY ASSOCIATED WITH THE TYPES OF WORK DETAIL PD ON THIS DRAWING, NOTE THE FOLLOWING SIGNIFICANT RESIDENTIAL RISKS:

CONSTRUCTION	(ENTER 'NONE' IF APPLICABLE)
MAINTENANCE/CLEANING	(ENTER 'NONE' IF APPLICABLE)
USE	(ENTER 'NONE' IF APPLICABLE)
DECOMMISSIONING/DEMOLITION	(ENTER 'NONE' IF APPLICABLE)

© Crown Copyright and Database rights 10023343 2017

Rev.	Date	Purpose of revision	Drawn	Checked	Approved




Project title
 Thame parking review 2024

Drawing title
 Proposed no waiting at anytime restrictions (double yellow lines) Lupton Road, Thame

Drawing Status


Scale @ A3	Drawn by	Checked by	Approved by
1:500	JW	VN	
Date drawn	Date checked	Date approved	
30/07/2024			

Oxfordshire Project No. & File Ref
 Drawing No. THAME/CIL/2024/004 Revision V2

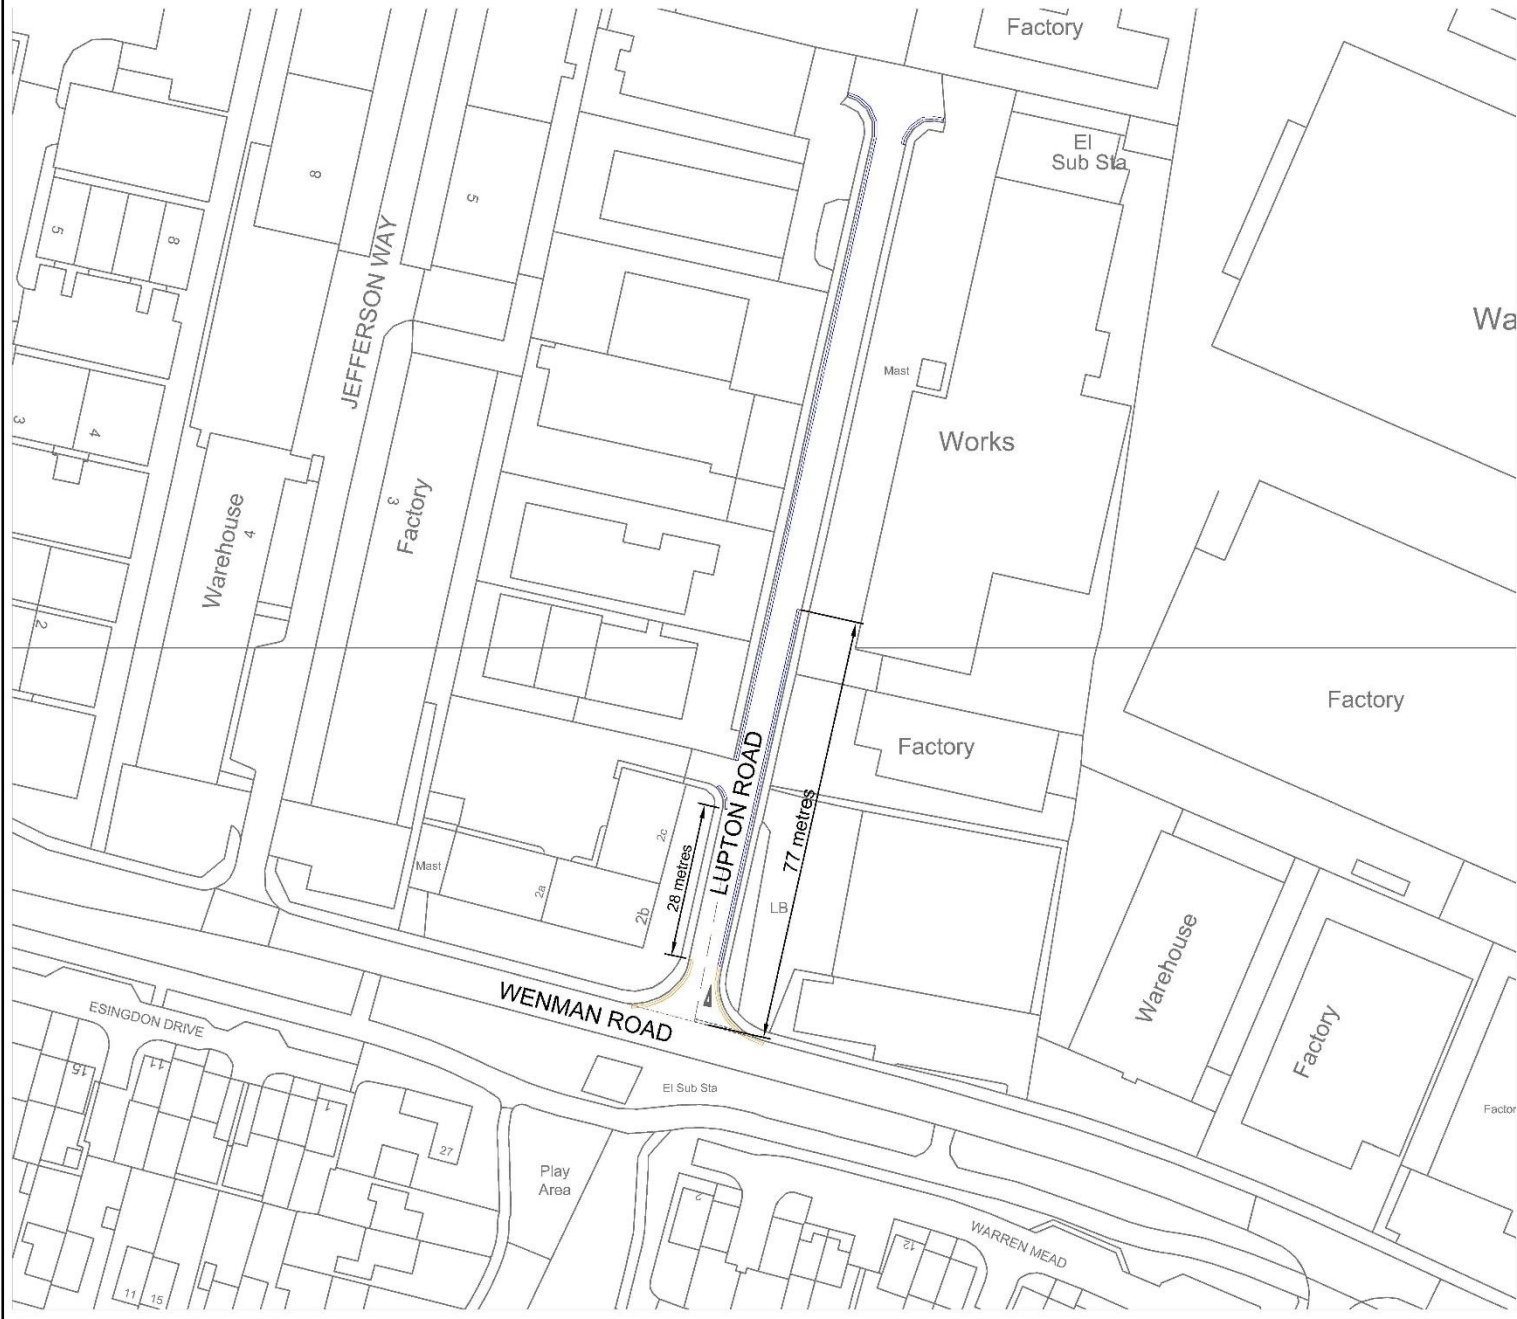

P:\2. Network Management\Parking Control\SCHEMES & MAINTENANCE\2. District Areas\3. South Oxfordshire\1. Live Projects\Thame\Thame review 2024\Prelim design\Thame review 2024 v1.dwg

Drawing No. 0

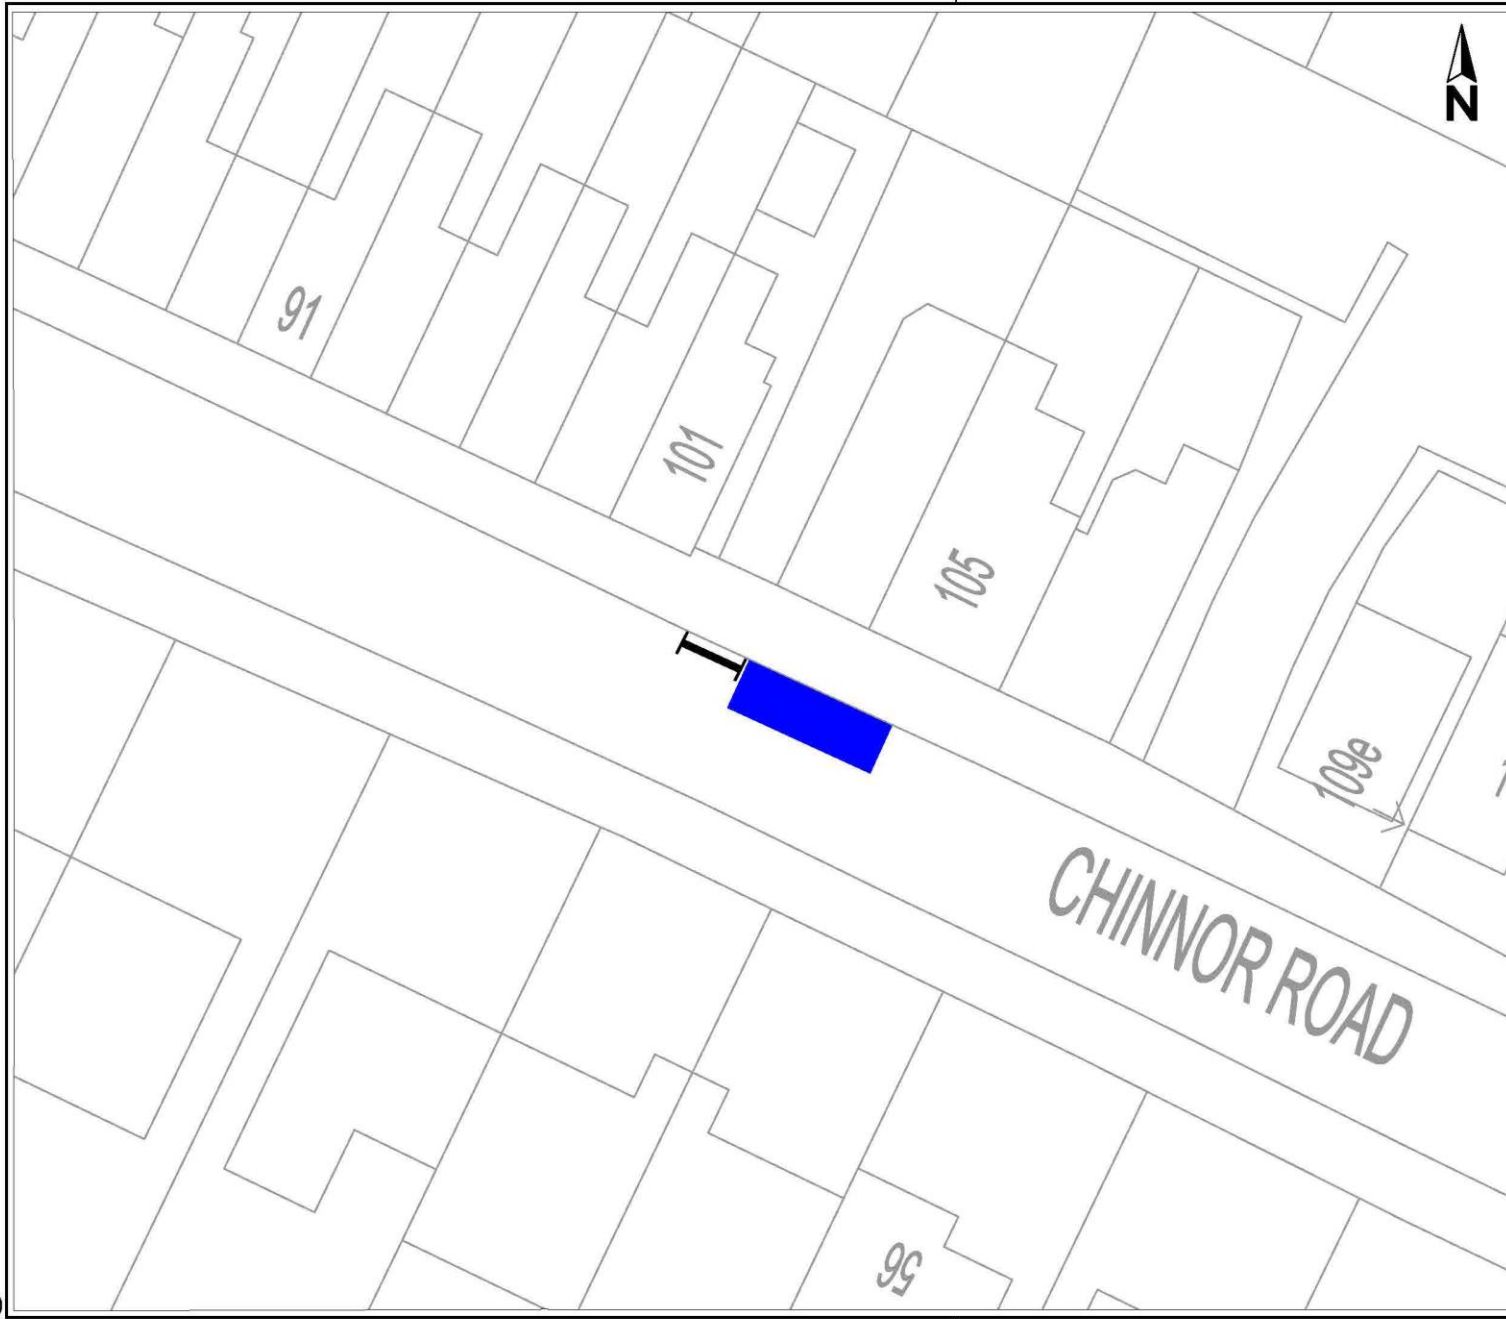

- Key**
- White access protection marking in place of existing 'No Waiting at Any Time' restriction to remain
 - Existing Disabled Persons Parking Place

Reproduced from the Ordnance Survey mapping with the permission of the Controller of Her Majesty's Stationery Office © Crown Copyright. Unauthorised reproduction infringes Crown Copyright, and may lead to prosecution or civil proceedings. Oxfordshire County Council Licence No LA076805

Rev.	Date	Purpose of revision	Drawn	Checked	Approved

Paul Farmer
 Director for
 Environment and Highways
 Communities
 Oxfordshire County Council
 County Hall
 Oxford
 OX1 1ND
 Tel: 0345 310 11 11
 Fax: (01865) 241577

Project title
ACCESS PROTECTION MARKING

Drawing title
THAME
CHINNOR ROAD

Drawing Status

Scale @ A3	Drawn by	Checked by	Approved by
1:500	JaC Date drawn 09/24	Date checked	Date approved

Oxfordshire Project No. & File Ref

Drawing No. Revision 0