


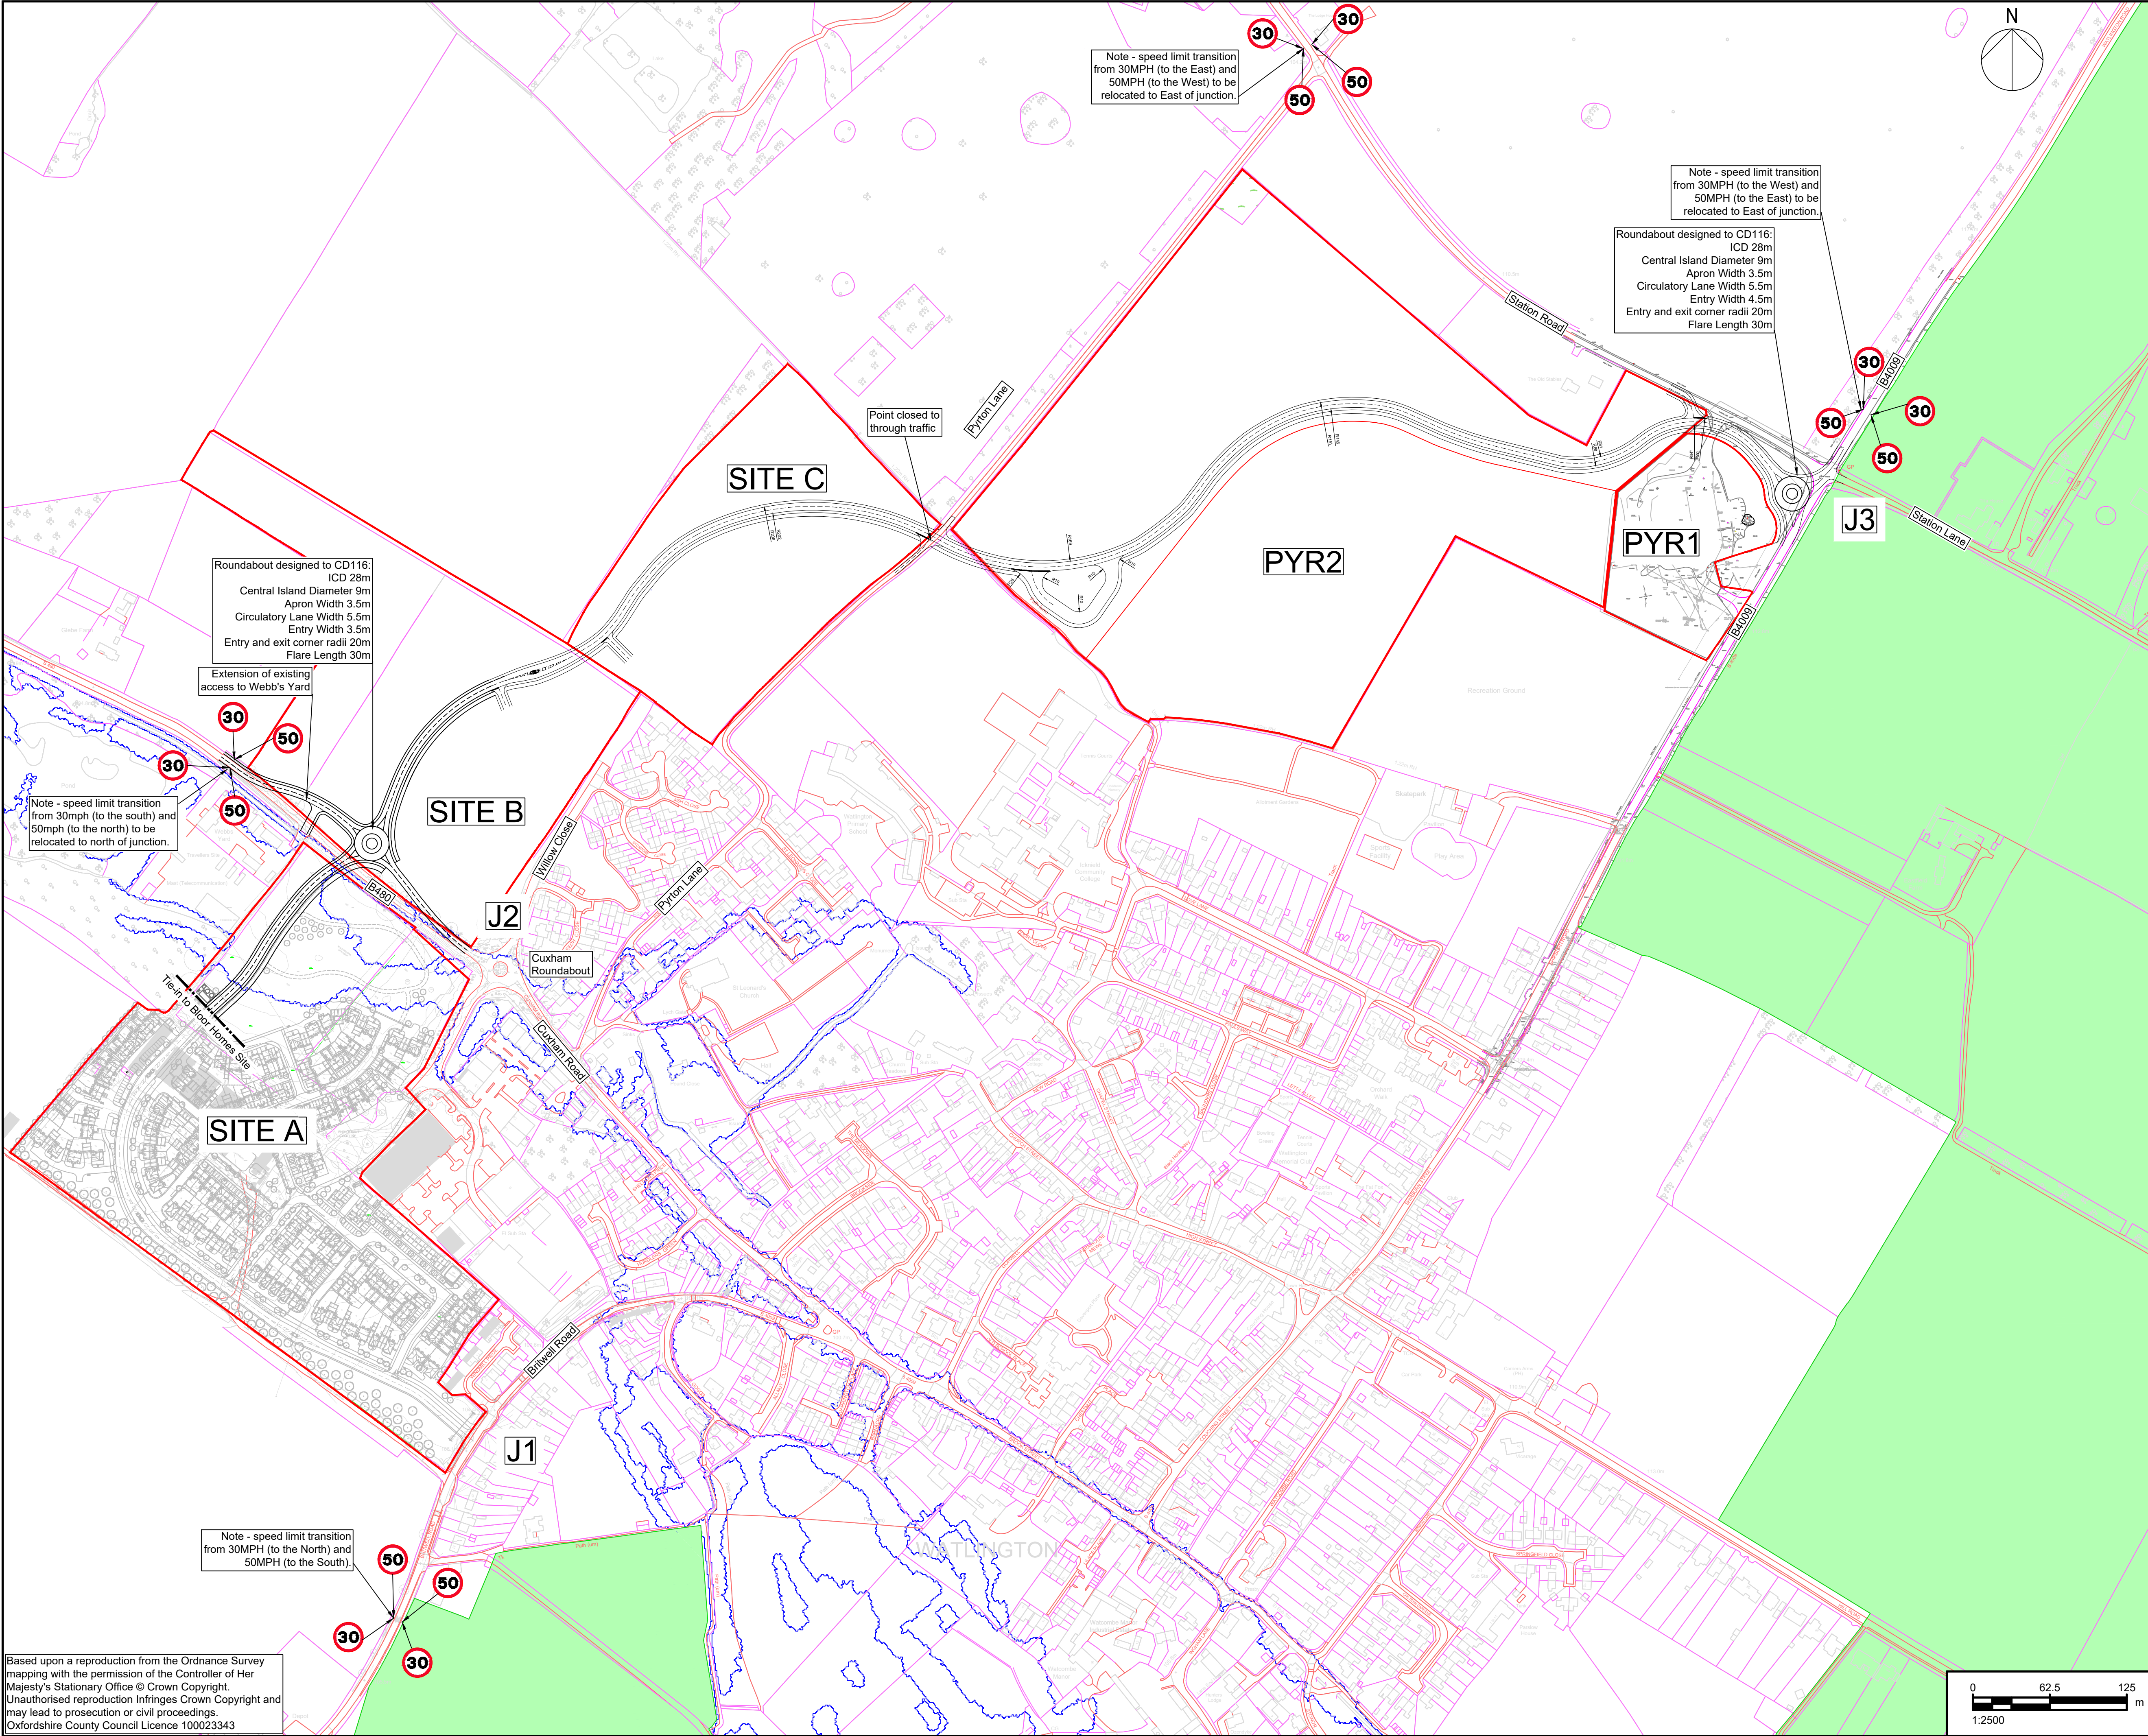

PROJECT

WATLINGTON
RELIEF ROAD

CLIENT



County Hall, New Road
Oxford, OX1 1ND
Tel: 01865 792422
www.oxfordshire.gov.uk

CONSULTANT

AECOM I&E Ltd.
AECOM House, 63-77 Victoria Street
St Albans, Herts AL1 3ER
Tel: 01727 535000
www.aecom.com

NOTES

1. THIS DRAWING GIVES AN INDICATIVE DRAFT ONLY. THE FINAL ALIGNMENT GEOMETRY AND ITS TIE-INS WILL BE DEPENDENT ON VERTICAL AND HORIZONTAL GEOMETRY, NUMBER AND TYPE OF TRAFFIC, STATUTORY UNDERTAKERS AND LAND CONSTRAINTS, WHICH MAY ALTER THE FINAL OUTPUT.
2. THE FINAL ALIGNMENT WILL ALSO BE SUBJECT TO VISIBILITY AND SWEEPED PATH ANALYSIS.
3. THIS DRAWING IS BASED ON OS MAP. DEVELOPER TOPOGRAPHICAL SURVEY AND DESIGN.
4. HORIZONTAL ALIGNMENT TO BE AMENDED AT PRELIMINARY DESIGN STAGE TO INCORPORATE TRANSITIONS TO ALLOW FOR SUPERELEVATION.

KEY


- SITE BOUNDARIES
- OS MAP - EDGE OF ROAD
- OS MAP - FENCE
- PRODUCT 4 DATA FLOOD OUTLINE - 1/100 YR
- AONB
- PROPOSED RELIEF ROAD LAYOUT
- PROVIDENCE LAND Ltd LAYOUT

DRAFT

ISSUE/REVISION

I/R	DATE	DESCRIPTION
1	12/03/2021	ALIGNMENT UPDATE
0	01/02/2021	FIRST ISSUE

KEY PLAN

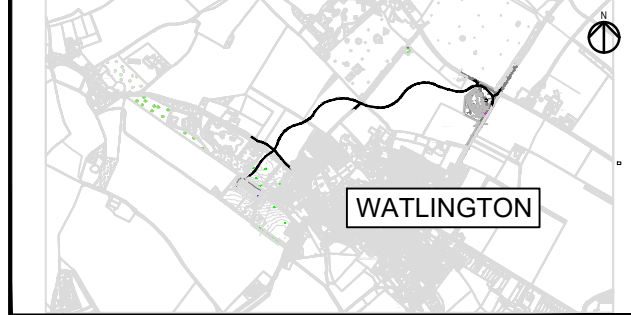

PROJECT NUMBER

60635885

SHEET TITLE

OVERVIEW
OPTION A1-B1-C2-P6

SHEET NUMBER

60635885-ACM-01-ZZ-DR-HW-00107

Based upon a reproduction from the Ordnance Survey mapping with the permission of the Controller of Her Majesty's Stationary Office © Crown Copyright.
Unauthorised reproduction infringes Crown Copyright and may lead to prosecution or civil proceedings.
Oxfordshire County Council Licence 100023343