

NOTES FOR INFORMATION:


Borough/Parish Boundary - - - - -

Public Right of Way - - - - -

KEY:

Land (Title) to be acquired

New Rights (Easement) to be acquired

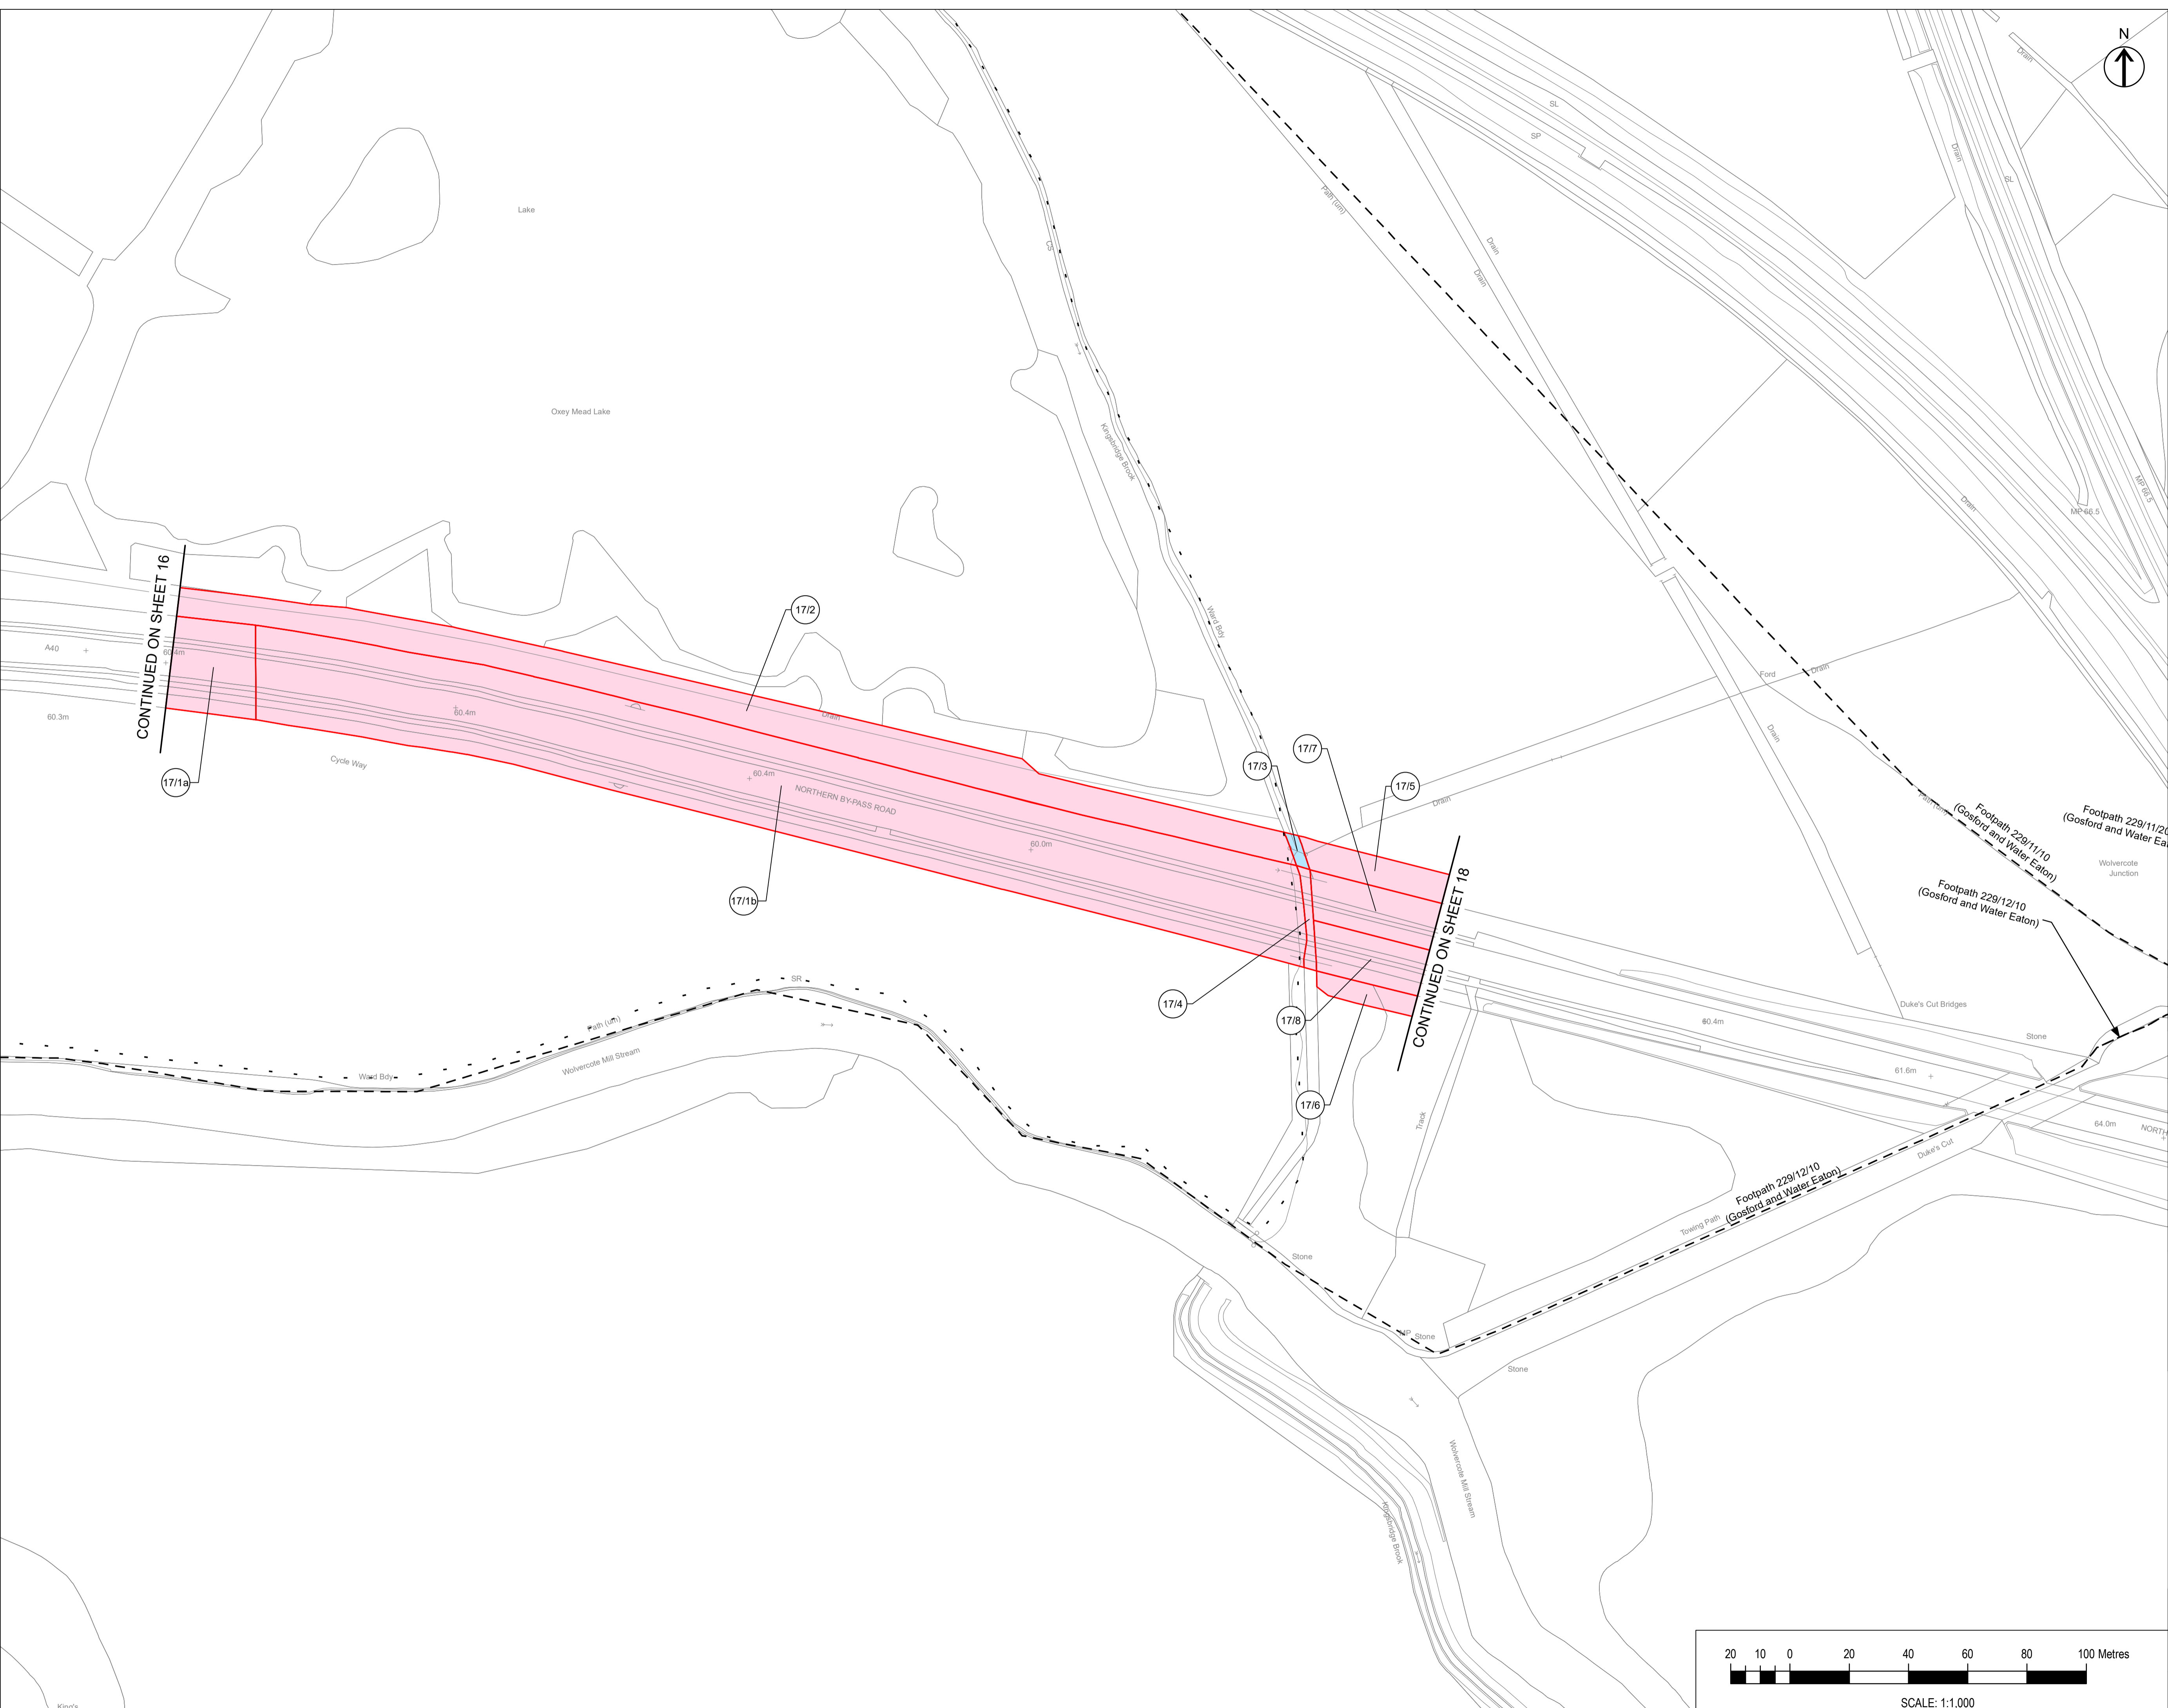

P02	Plots Updated	11/04/22	CG	SS	JH
P01	First Draft	10/01/22	LH	SS	JH
Rev	Description	Date	By	Check	Approved

This map is reproduced from Ordnance Survey material with the permission of Ordnance Survey on behalf of the Controller of Her Majesty's Stationery Office. © Crown Copyright. Unauthorised reproduction infringes Crown Copyright and may lead to prosecution or civil proceedings. Oxfordshire County Council, 010023343, 2021



THE OXFORDSHIRE COUNTY COUNCIL
 (HIGHWAYS INFRASTRUCTURE – A40
 HIF2 SMART CORRIDOR
 (HILL FARM TO DUKES CUT))
 COMPULSORY PURCHASE ORDER 2022

COMPULSORY PURCHASE ORDER
 SHEET 17 OF 19

A40 SMART CORRIDOR - EAST OF BRIDLEWAY
 420/10/30 (YARNTON) AND TO SOUTH OF OXEY MEAD
 LAKE TO DUKES CUT CANAL BRIDGE CROSSING

The COMMON SEAL of
 Oxfordshire County Council
 was hereunto affixed in the
 presence of –



Authorised Officer
 Dated this day of 202 Seal No.

Drawn	Checked	Approved	Date
CG	SS	JH	11/04/22

GH Project Number
 132861.005 Scale at A1
 1:1,000

Drawing Number
 GH-132861005-CPO-17 Revision
 P02

