



A40 SMART CORRIDOR

60615257



**OXFORDSHIRE
COUNTY COUNCIL**

CONSULTANT

AECOM I&E Ltd.
AECOM House, 63-77 Victoria Street
St Albans, Herts AL1 3ER
Tel: 01727 535000
www.aecom.com


1. DESIGN OPTION SHOWN ON THIS DRAWING IS BASED ON ORDNANCE SURVEY TILES AND TOPOGRAPHICAL SURVEYS UNDERTAKEN BY MALCOLM HUGHES LAND SURVEYORS LTD. FURTHER INVESTIGATION OF LEVEL INFORMATION IS TO BE UNDERTAKEN TO DETERMINE THE CONSTRUCTABILITY OF EACH OPTION.
2. FOR DUALLING GENERAL ARRANGEMENT OVERVIEW PLAN, REFER TO DRAWING NO. DUAL-ACM-HGA-E1_ZZ_ZZ_ZZ-DR-CH-0100.
3. FOR DUALLING GENERAL ARRANGEMENT PLANS, REFER TO DRAWING NOS. DUAL-ACM-HGA-E1_ZZ_ZZ_ZZ-DR-CH-0101 TO 0106.

FOR PLANNING

P11	08/11/21	FOR APPROVAL
P12	09/11/21	FOR APPROVAL
P13	09/11/21	FOR APPROVAL
P14	16/11/21	ISSUED FOR PLANNING
P15	07/12/21	OCC/GH COMMENTS ADDRESSED
P16	15/12/21	OCC/GH COMMENTS ADDRESSED
I/R	DATE	DESCRIPTION

A40 DUALLING ELEMENT 1 DESIGN RED LINE BOUNDARY OVERVIEW

Project Number	I Originator	I Volume	Revision
DUAL	- ACM	- HGN	P16
E1_ZZ_ZZ_ZZ	-DR	-CH-0088	
Location	I Type	I Role I Number	

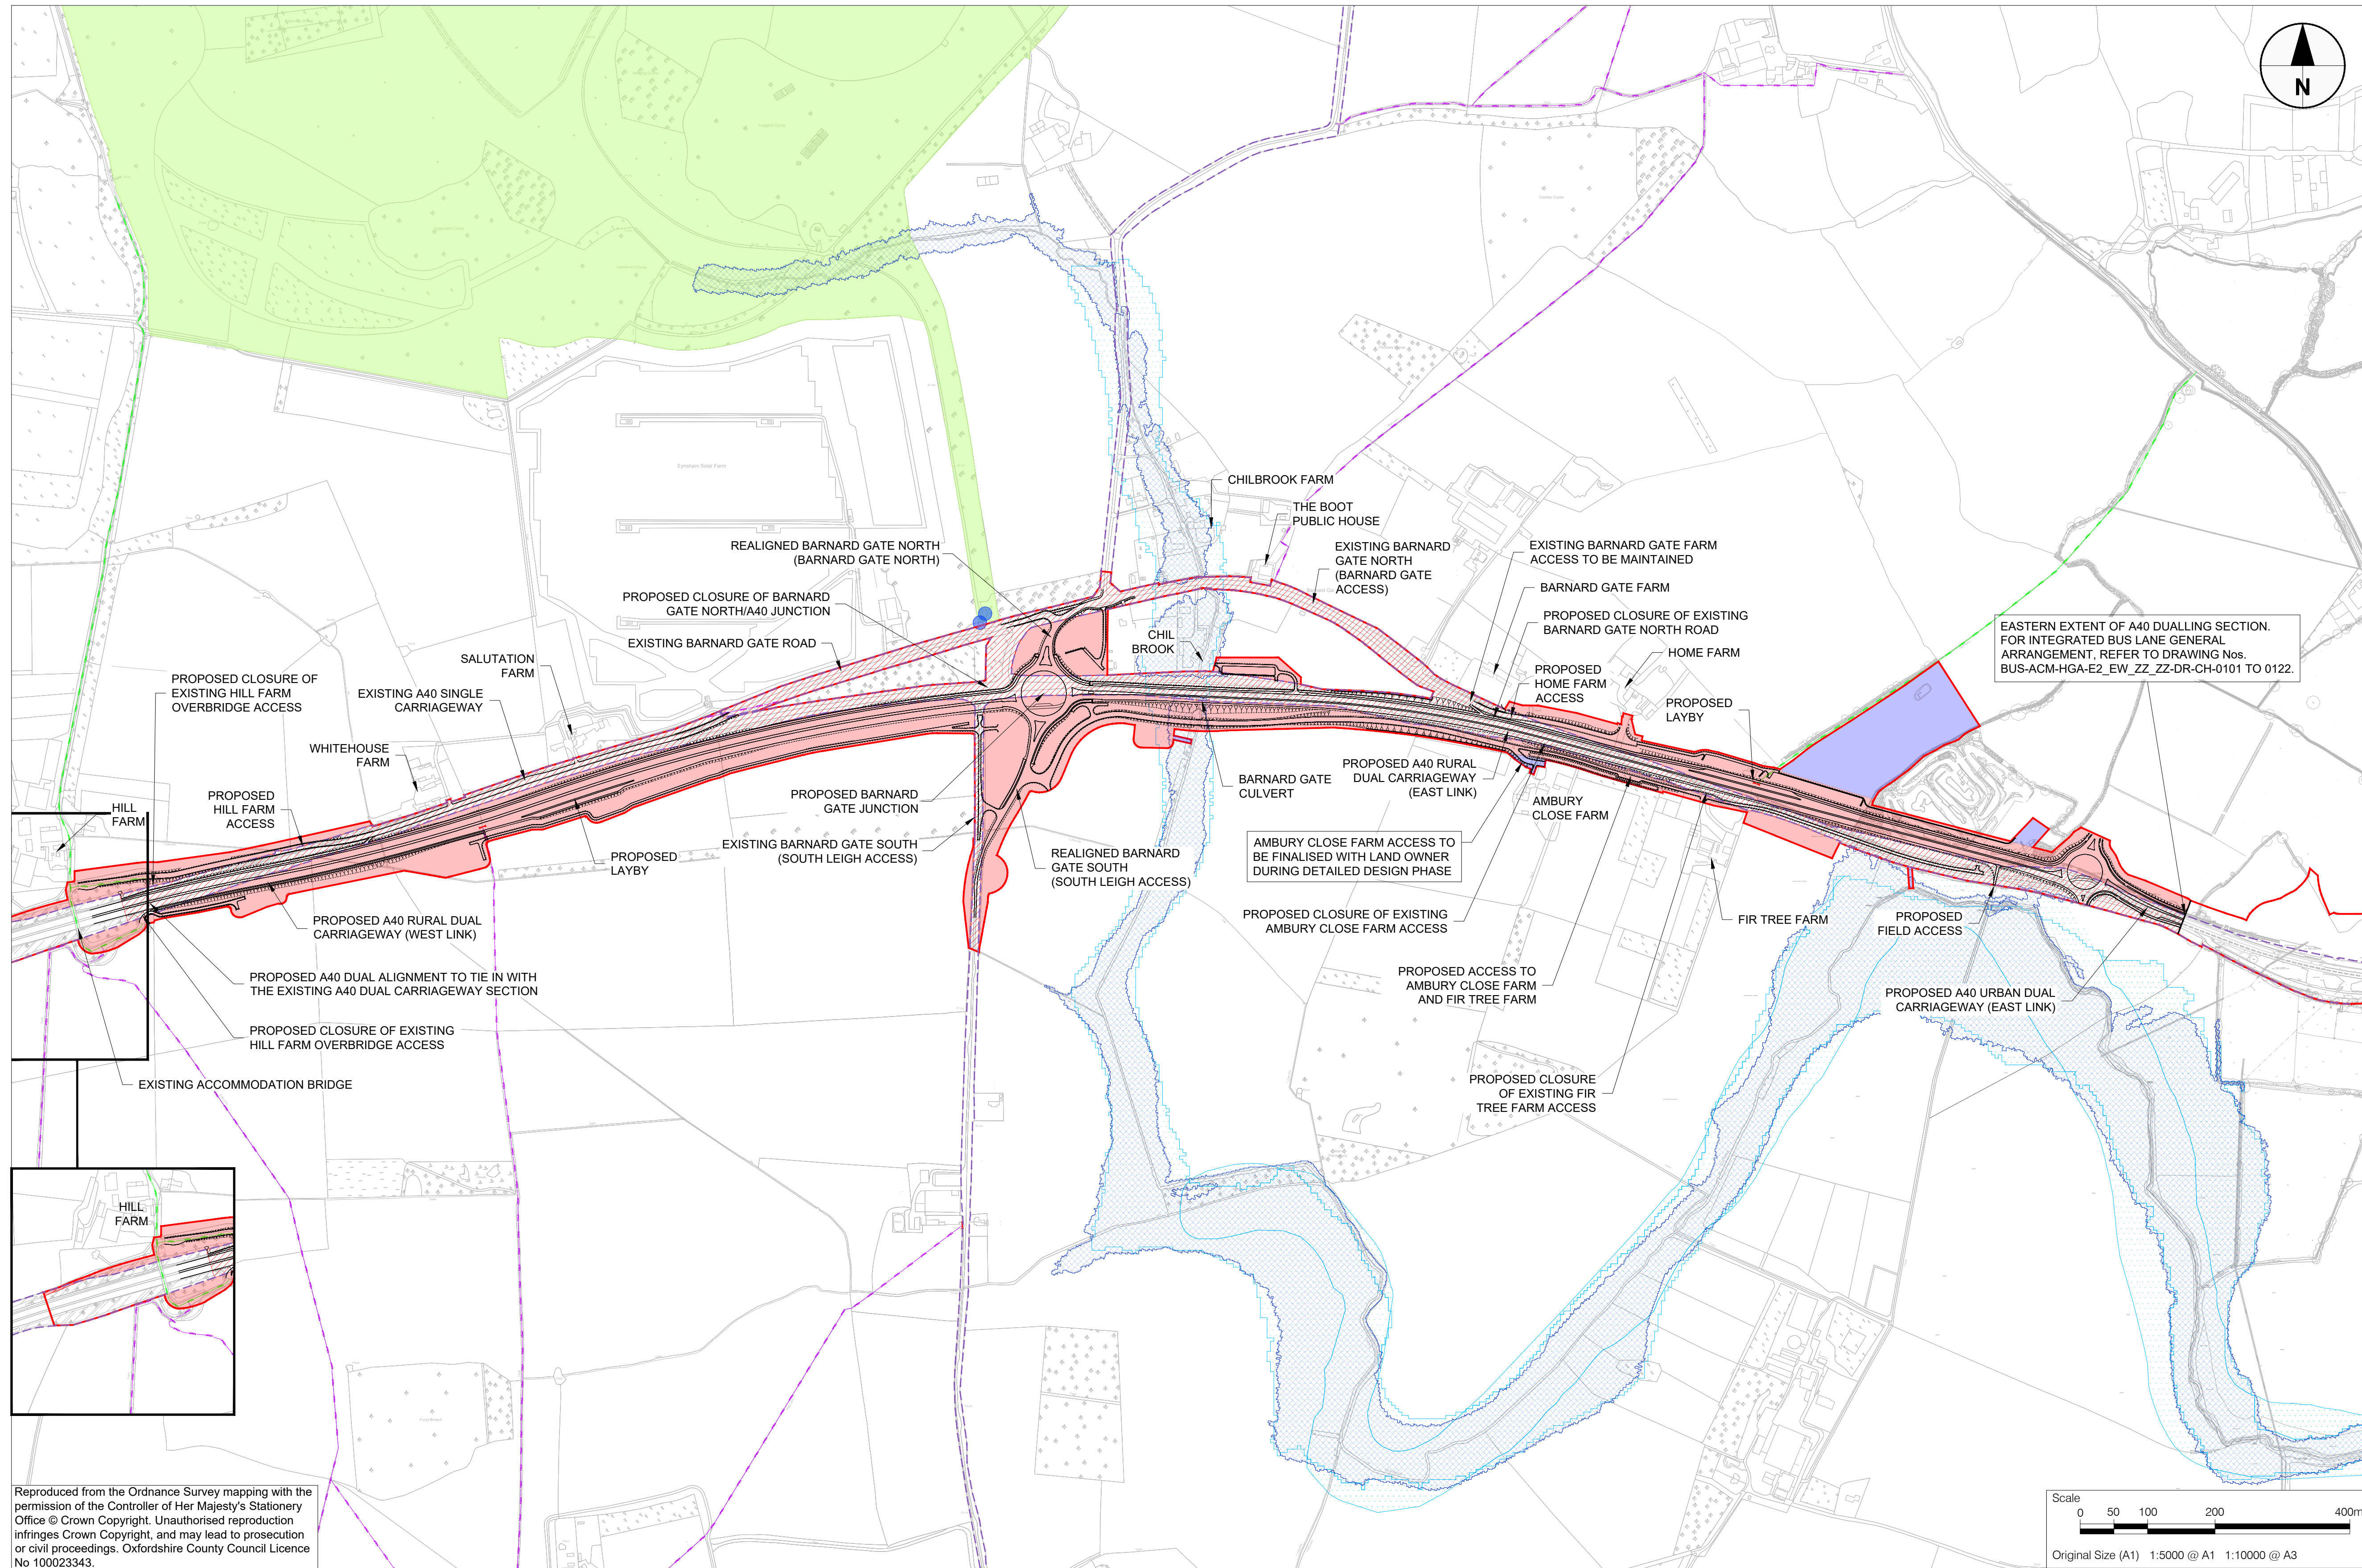

Reproduced from the Ordnance Survey mapping with the permission of the Controller of Her Majesty's Stationery Office © Crown Copyright. Unauthorised reproduction infringes Crown Copyright, and may lead to prosecution or civil proceedings. Oxfordshire County Council Licence No 100023343.

- EXISTING FLOOD RISK AREA - ZONE 2
- EXISTING FLOOD RISK AREA - ZONE 3
- EXISTING WATERCOURSE / BROOK
- EXISTING GRADE II REGISTERED PARK FOR EYNSHAM HALL
- EXISTING GRADE II LISTED GATES, ASSOCIATED BOUNDARY FEATURES & SOUTH LODGE
- EXISTING FIELD ACCESS
- EXISTING HIGHWAY BOUNDARY
- EXISTING PUBLIC RIGHT OF WAY
- WORK IN PROGRESS - RED LINE BOUNDARY

PROPOSED RETAINING WALL AT BARNARD
GATE FARM ENTRANCE

KEY - LAND TAKE EXTENTS

 EXISTING HIGHWAY EXTENTS

 PROPOSED LAND TAKE AREA

 TEMPORARY LAND TAKE AREA

 EXISTING HIGHWAY EXTENTS
 PROPOSED LAND TAKE AREA
 TEMPORARY LAND TAKE AREA