


NOTES FOR INFORMATION:

- KEY:**
- Land (Title) to be acquired
 - New Rights (Easement) to be acquired

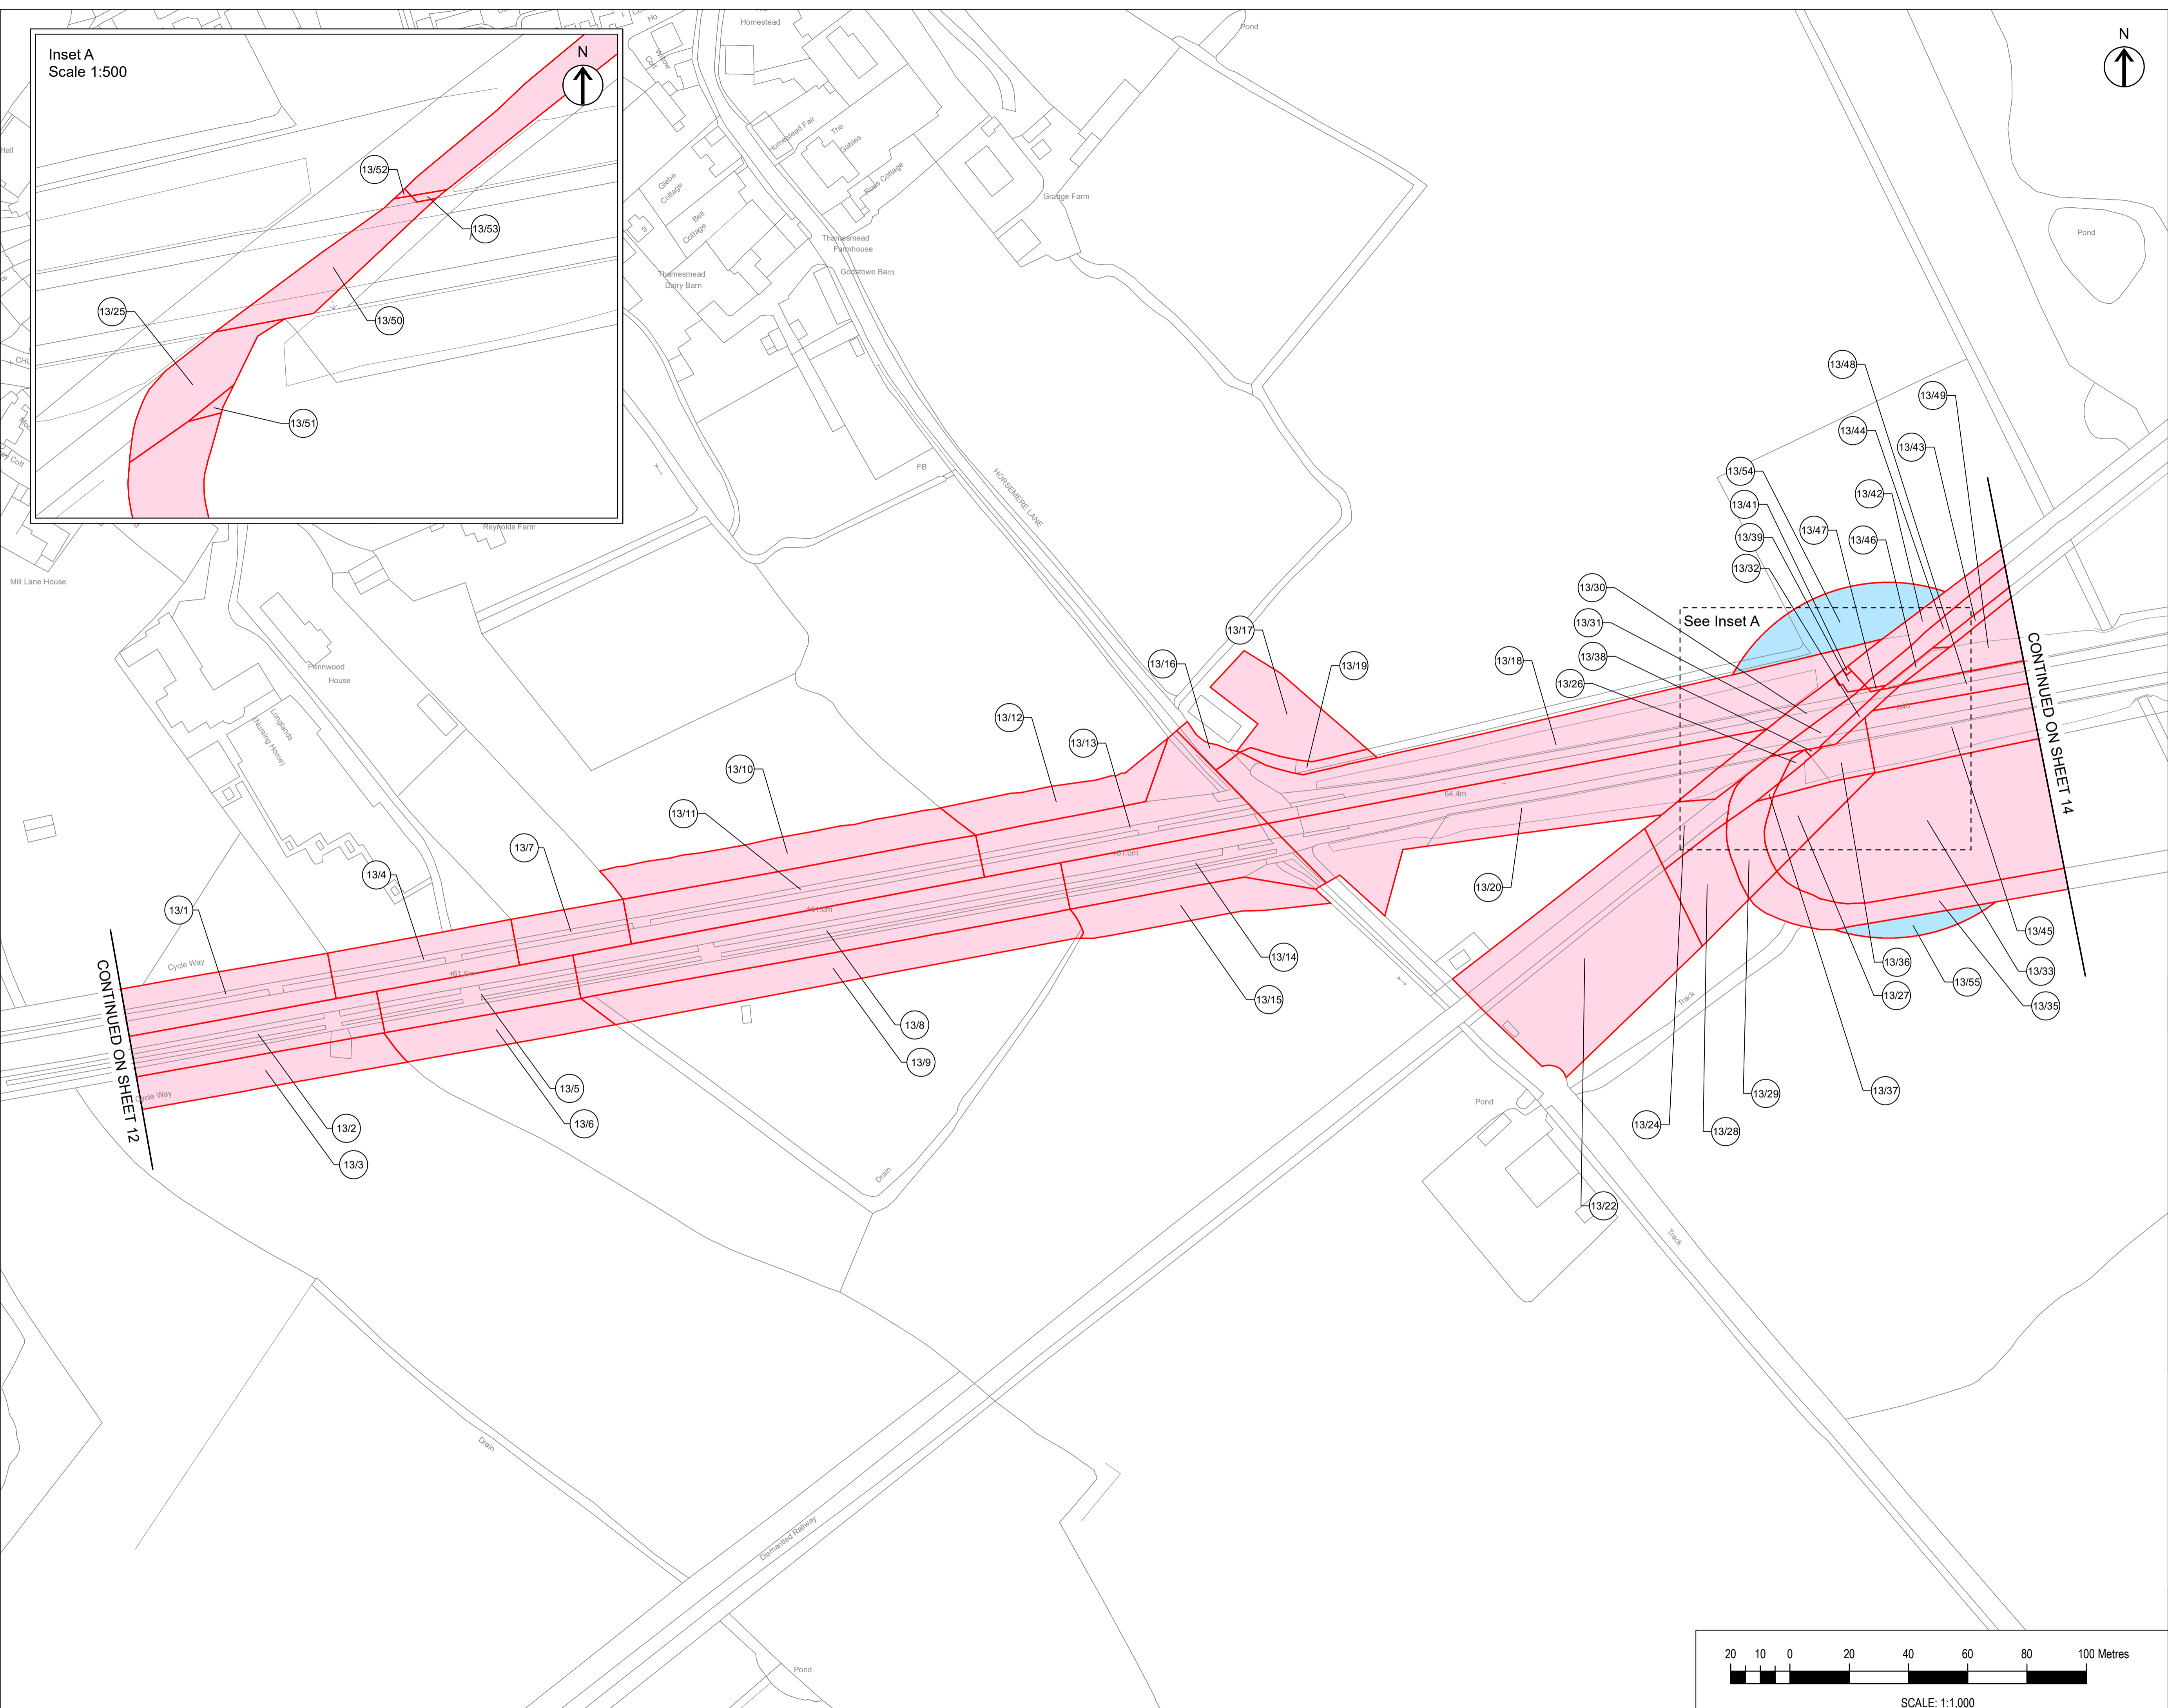

P01	First Draft	10/01/22	LH	--	**
Rev	Description	Date	By	Check	Approved

This map is reproduced from Ordnance Survey material with the permission of Ordnance Survey on behalf of the Controller of Her Majesty's Stationery Office. © Crown Copyright. Unauthorised reproduction infringes Crown Copyright and may lead to prosecution or civil proceedings. Oxfordshire County Council, 0100023343, 2021



THE OXFORDSHIRE COUNTY COUNCIL
(HIGHWAYS INFRASTRUCTURE – A40
HIF2 SMART CORRIDOR
(HILL FARM TO DUKES CUT))
COMPULSORY PURCHASE ORDER 2022

COMPULSORY PURCHASE ORDER
SHEET 13 OF 19

A40 SMART CORRIDOR – EAST OF MARLBOROUGH
POOL TO EAST OF HORSEMERE LANE/RESTRICTED
BYWAY 152/4/10 (CASSINGTON)

The COMMON SEAL of
Oxfordshire County Council
was hereunto affixed in the
presence of –



Authorised Officer
Dated this day of 202 Seal No.

Drawn	Checked	Approved	Date
LH	**	**	10/01/22

GH Project Number	Scale at A1
132861.005	1:1,000

Drawing Number	Revision
GH-132861005-CPO-13	P01

