


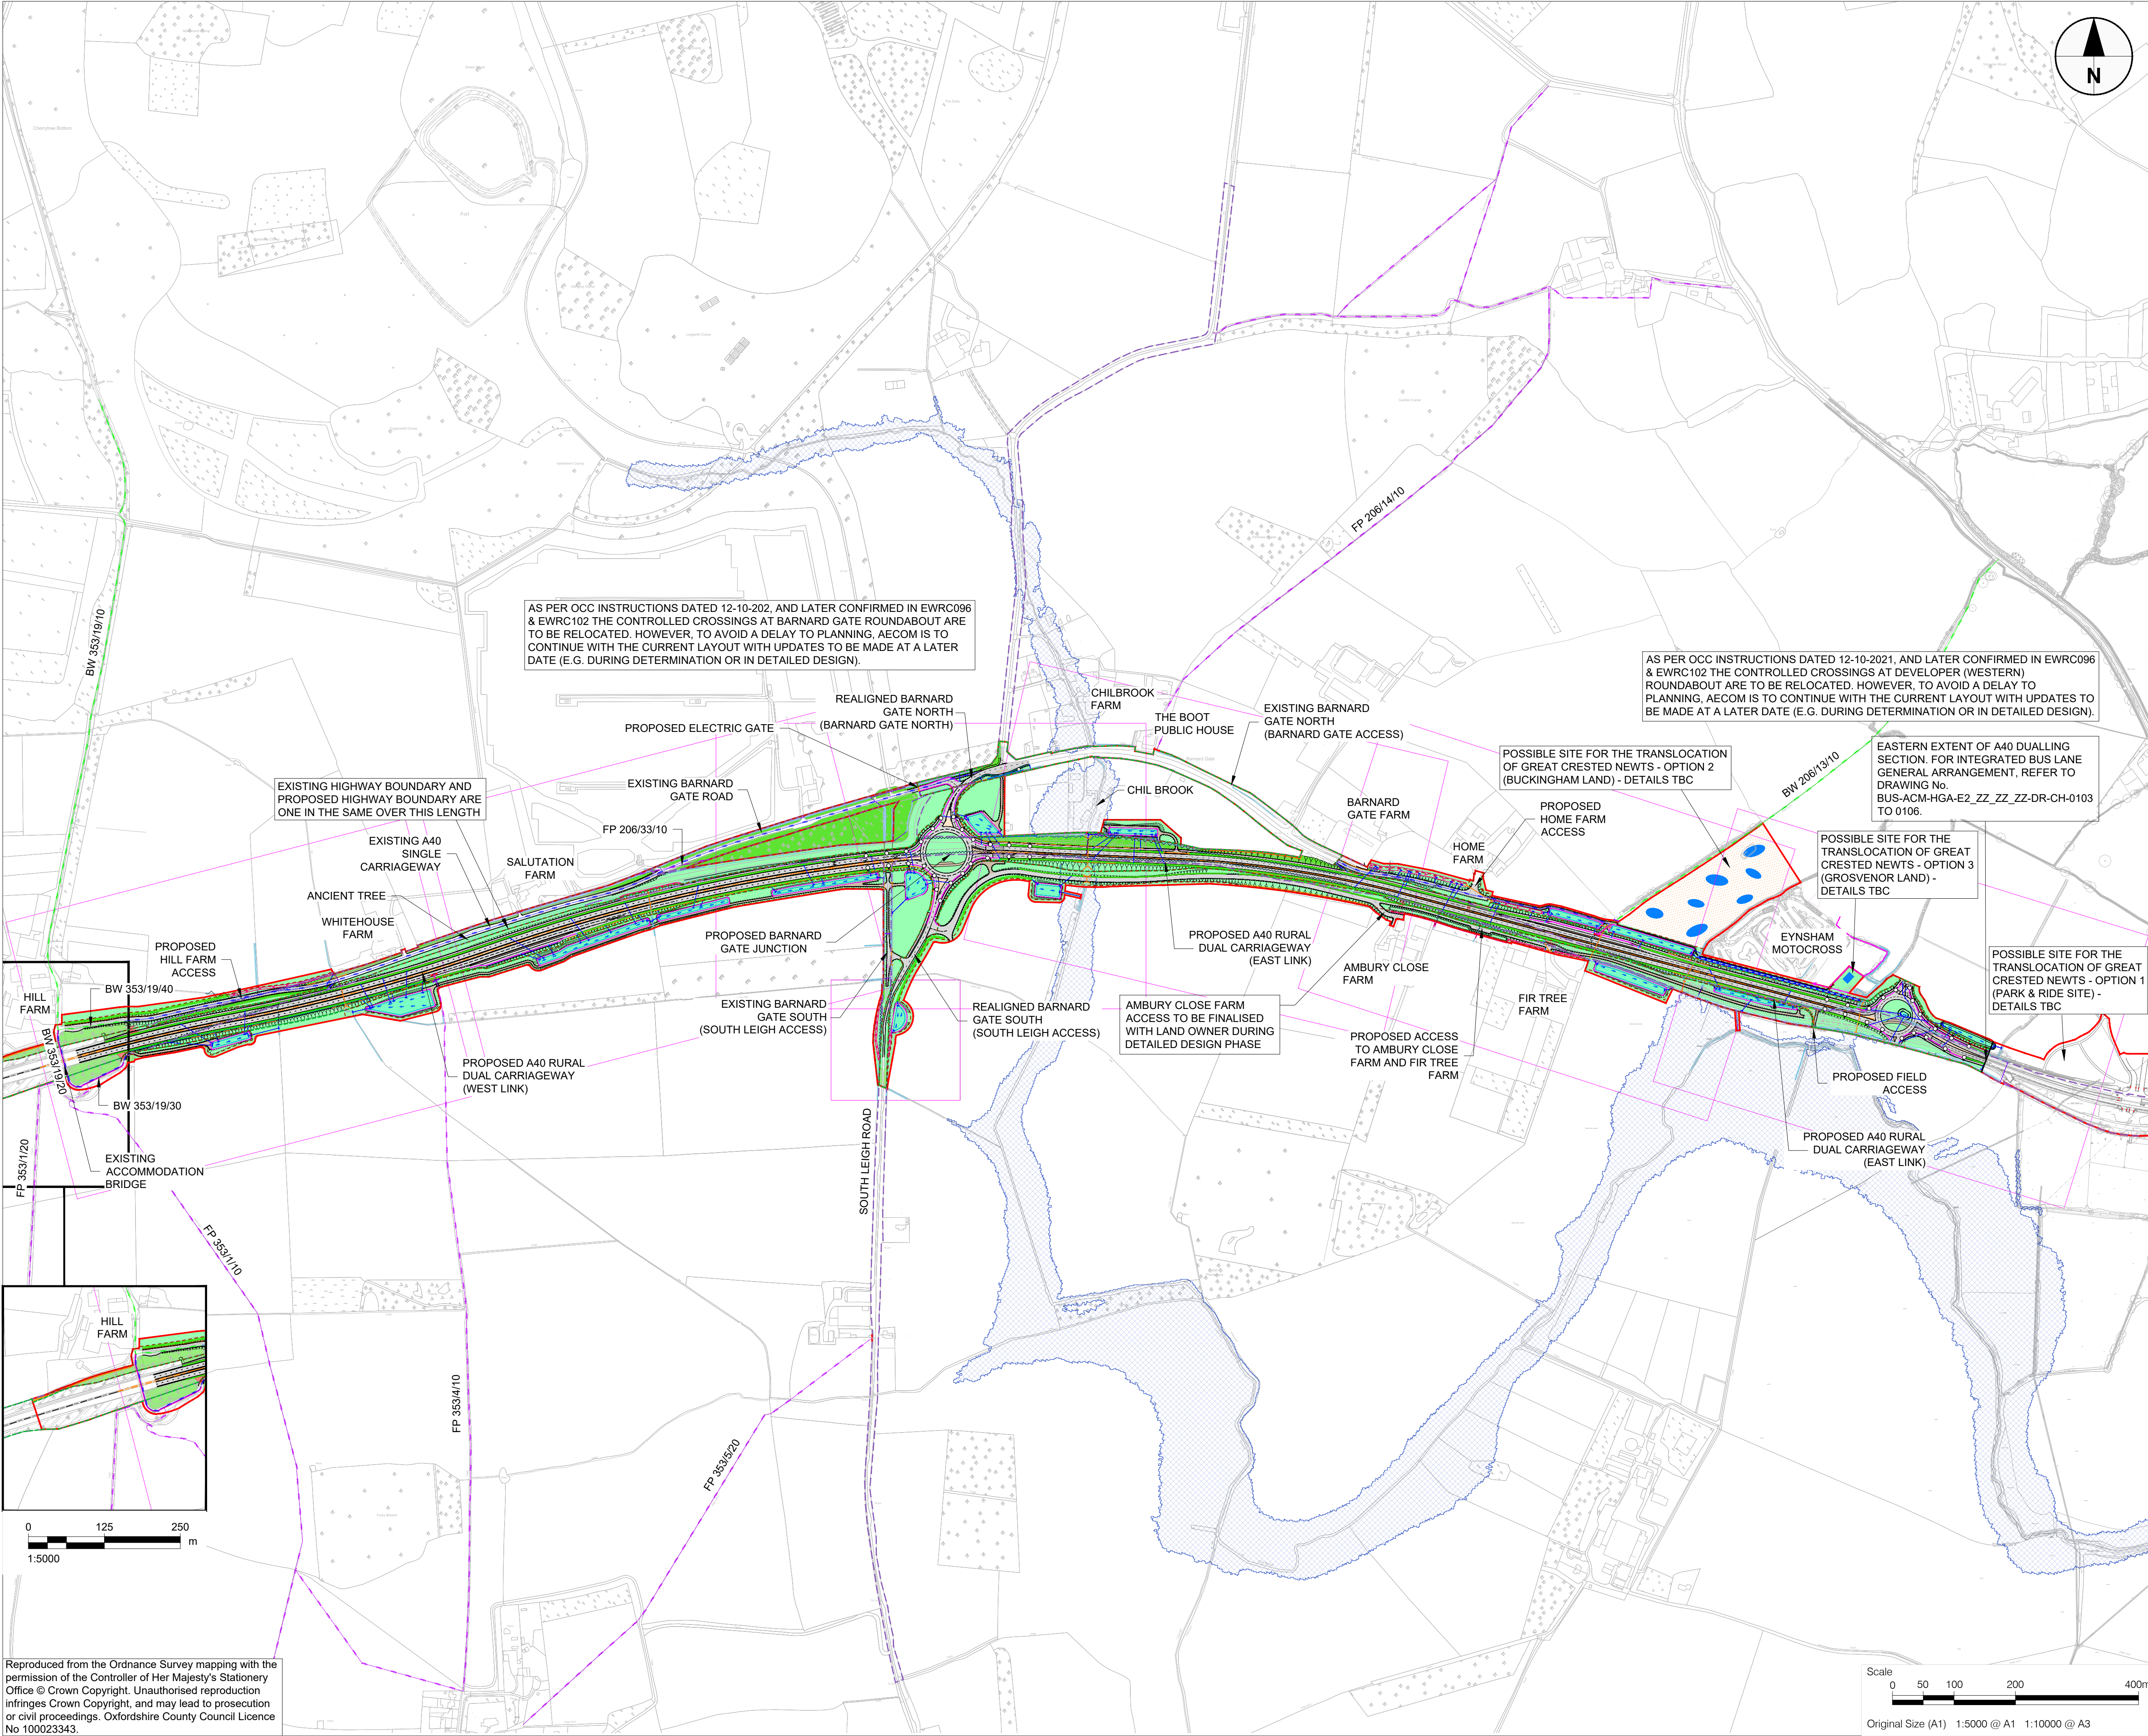

AS PER OCC INSTRUCTIONS DATED 12-10-202, AND LATER CONFIRMED IN EWRC096 & EWRC102 THE CONTROLLED CROSSINGS AT BARNARD GATE ROUNDABOUT ARE TO BE RELOCATED. HOWEVER, TO AVOID A DELAY TO PLANNING, AECOM IS TO CONTINUE WITH THE CURRENT LAYOUT WITH UPDATES TO BE MADE AT A LATER DATE (E.G. DURING DETERMINATION OR IN DETAILED DESIGN).



AS PER OCC INSTRUCTIONS DATED 12-10-2021, AND LATER CONFIRMED IN EWRC096 & EWRC102 THE CONTROLLED CROSSINGS AT DEVELOPER (WESTERN) ROUNDABOUT ARE TO BE RELOCATED. HOWEVER, TO AVOID A DELAY TO PLANNING, AECOM IS TO CONTINUE WITH THE CURRENT LAYOUT WITH UPDATES TO BE MADE AT A LATER DATE (E.G. DURING DETERMINATION OR IN DETAILED DESIGN).

POSSIBLE SITE FOR THE TRANSLOCATION OF GREAT CRESTED NEWTS - OPTION 2 (BUCKINGHAM LAND) - DETAILS TBC

EASTERN EXTENT OF A40 DUALLING SECTION. FOR INTEGRATED BUS LANE GENERAL ARRANGEMENT, REFER TO DRAWING No. BUS-ACM-HGA-E2_ZZ_ZZ_ZZ-DR-CH-0103 TO 0106.

POSSIBLE SITE FOR THE TRANSLOCATION OF GREAT CRESTED NEWTS - OPTION 3 (GROSVENOR LAND) - DETAILS TBC

POSSIBLE SITE FOR THE TRANSLOCATION OF GREAT CRESTED NEWTS - OPTION 1 (PARK & RIDE SITE) - DETAILS TBC

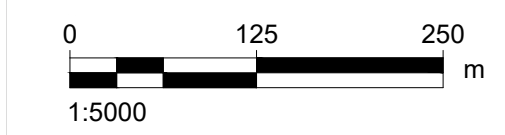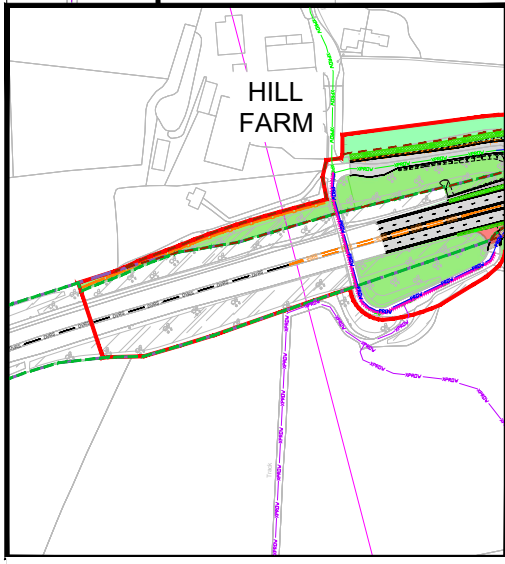

Reproduced from the Ordnance Survey mapping with the permission of the Controller of Her Majesty's Stationery Office © Crown Copyright. Unauthorised reproduction infringes Crown Copyright, and may lead to prosecution or civil proceedings. Oxfordshire County Council Licence No 100023343.

This drawing has been prepared for the use of AECOM's client. It may not be used, modified, reproduced or relied upon by third parties, except as agreed by AECOM or as required by law. AECOM accepts no responsibility, and denies any liability whatsoever, to any party that uses or relies on this drawing without AECOM's express written consent. All measurements must be obtained from the stated dimensions.



PROJECT

A40 SMART CORRIDOR

PROJECT NUMBER

60615257

CLIENT



County Hall, New Road
Oxford, OX1 1ND
Tel: 01865 792422
www.oxfordshire.gov.uk

CONSULTANT

AECOM I&E Ltd.
AECOM House, 63-77 Victoria Street
St Albans, Herts AL1 3ER
Tel: 01727 535000
www.aecom.com

NOTES


- DESIGN OPTION SHOWN ON THIS DRAWING IS BASED ON ORDNANCE SURVEY TILES AND TOPOGRAPHICAL SURVEYS UNDERTAKEN BY MALCOLM HUGHES LAND SURVEYORS LTD. FURTHER INVESTIGATION OF LEVEL INFORMATION IS TO BE UNDERTAKEN TO DETERMINE THE CONSTRUCTABILITY OF EACH OPTION.
- FOR DUALLING GENERAL ARRANGEMENT OVERVIEW PLAN, REFER TO DRAWING No. DUAL-ACM-HGA-E1_ZZ_ZZ_ZZ-DR-CH-0100.
- FOR DUALLING GENERAL ARRANGEMENT PLANS, REFER TO DRAWING Nos. DUAL-ACM-HGA-E1_ZZ_ZZ_ZZ-DR-CH-0101 TO 0106.

FOR PLANNING

ISSUE/REVISION

P09	08/11/21	FOR APPROVAL
P10	09/11/21	FOR APPROVAL
P11	09/11/21	FOR APPROVAL
P12	16/11/21	ISSUED FOR PLANNING
P13	07/12/21	OCC/GH COMMENTS ADDRESSED
P14	14/12/21	OCC/GH COMMENTS ADDRESSED
I/R	DATE	DESCRIPTION

KEY PLAN

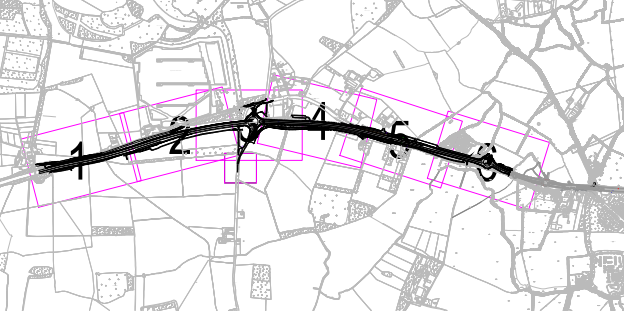

SHEET TITLE

A40 DUALLING ELEMENT 1
GENERAL ARRANGEMENT
OVERVIEW PLAN

SHEET NUMBER

Project Number	1 Originator	1 Volume	Revision
DUAL	- ACM	- HGA	P14
E1_ZZ_ZZ_ZZ	-DR	-CH-0100	
Location	1 Type	1 Role	1 Number