


Key

- 6 --- Extent of scheme
- 6 --- Revised highway layout
- Highway physically unimpeded by the proposal
- Traffic island
- Verges
- Embankment
- Footway and/or cycleway
- Existing balancing ponds

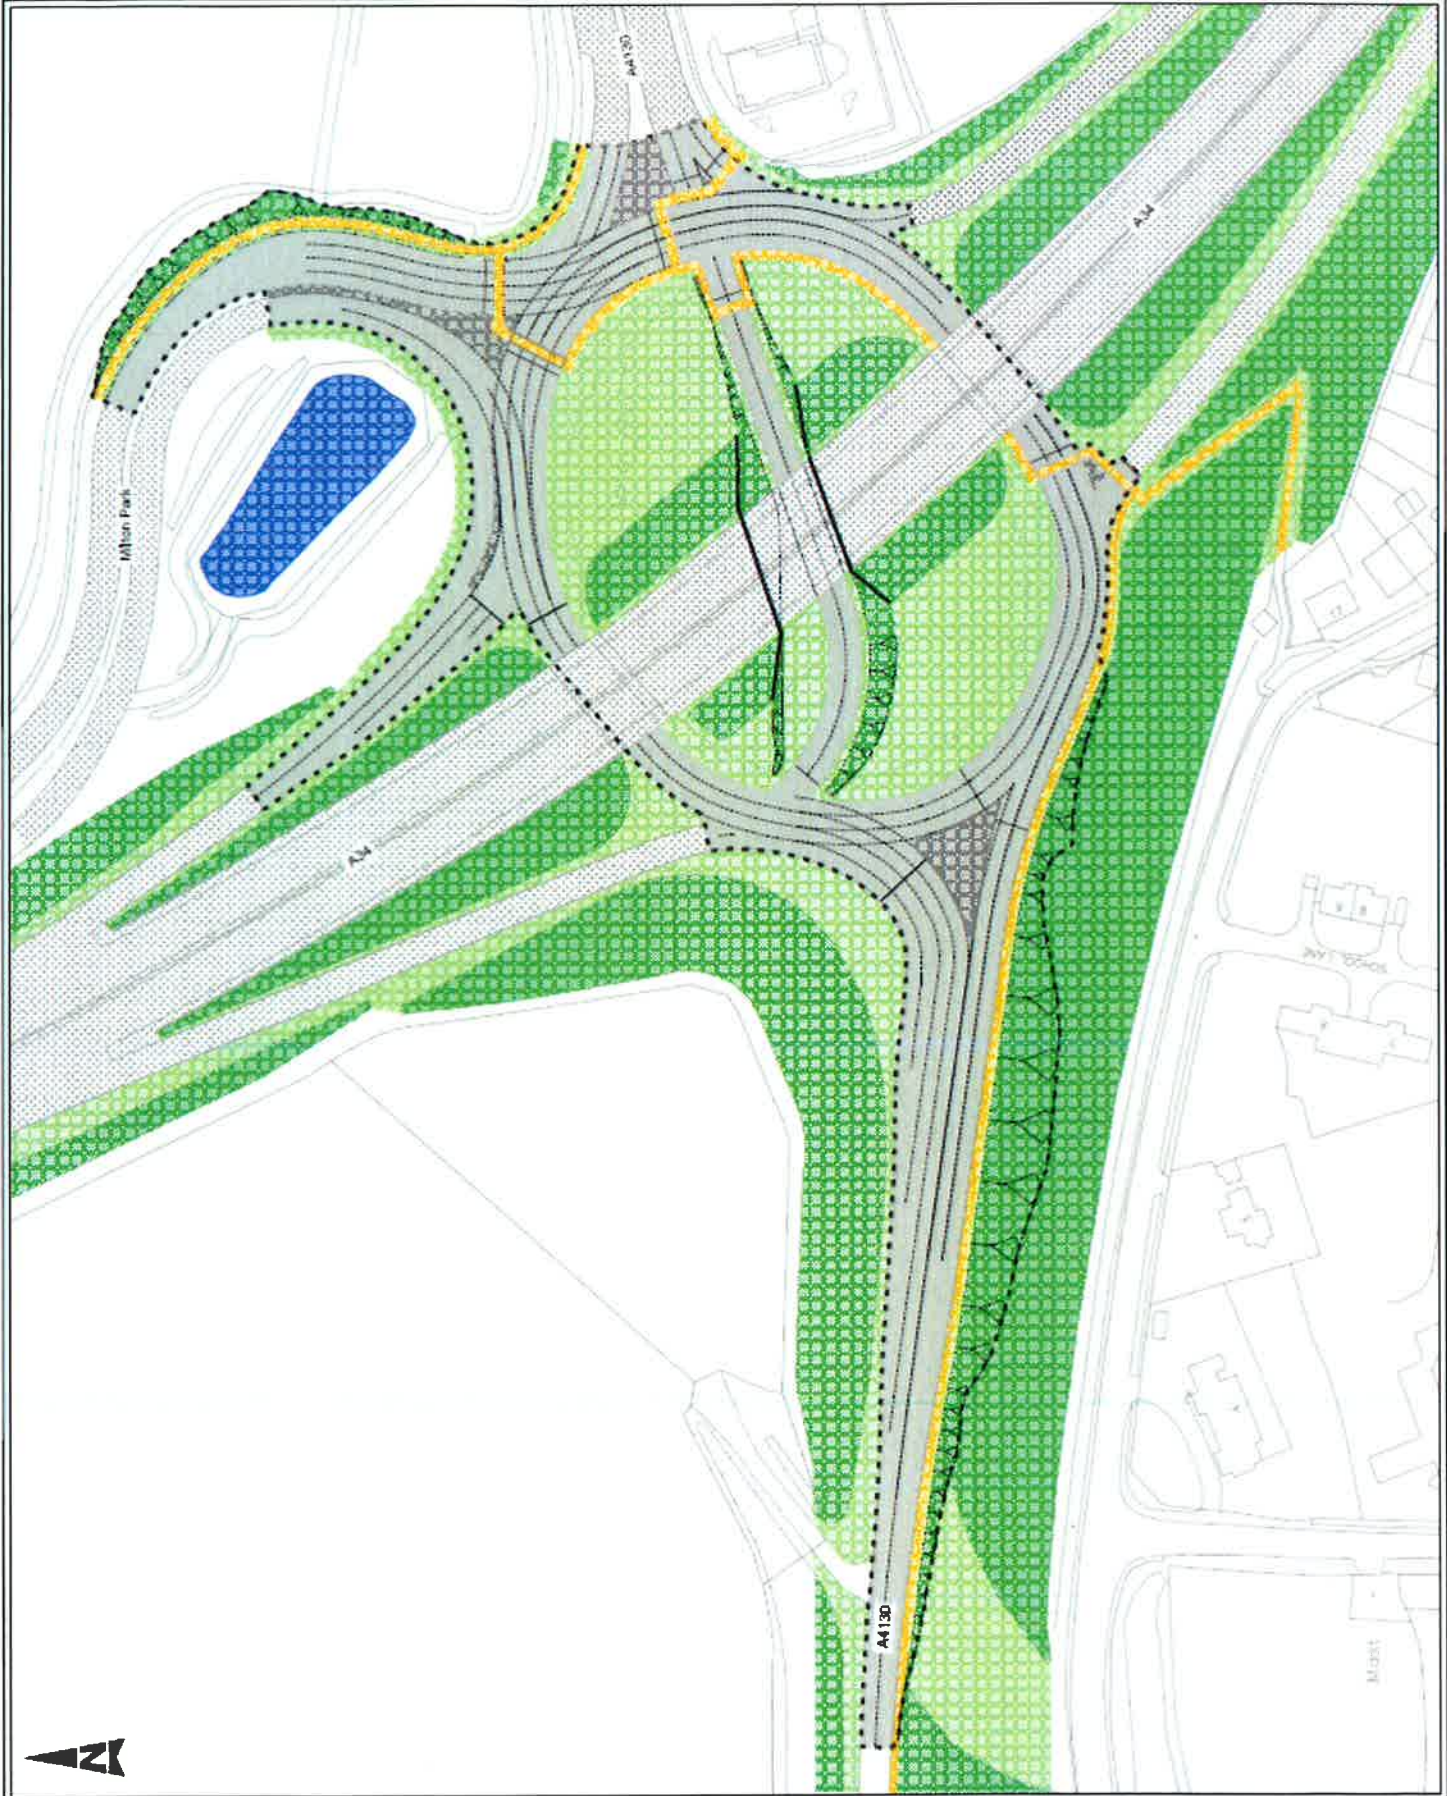

Any reference to the Highway Code, including the position of the Highway Code, is for information only and does not constitute a contract. The Highway Code is the responsibility of the Driver and Vehicle Licensing Agency (DVLA).

OXFORDSHIRE COUNTY COUNCIL
 Planning and Transport
 100, High Street, Oxford, OX1 1BQ
 Tel: 01865 206000
 Fax: 01865 206001
 Email: planning@oxfordshire.gov.uk

OXFORDSHIRE COUNTY COUNCIL
 100, High Street, Oxford, OX1 1BQ
 Tel: 01865 206000
 Fax: 01865 206001
 Email: planning@oxfordshire.gov.uk

Project Name	Sub 1517/FEA000021
Project No.	1517/01
Project Date	15/11/2017
Project Status	Final
Project Stage	Final
Project Phase	Final
Project Version	0

