



INSET PLAN SHOWING  
NEW HIGHWAY  
REFERENCE LETTER A  
(FOOTPATH)

A

Scale 1:1250

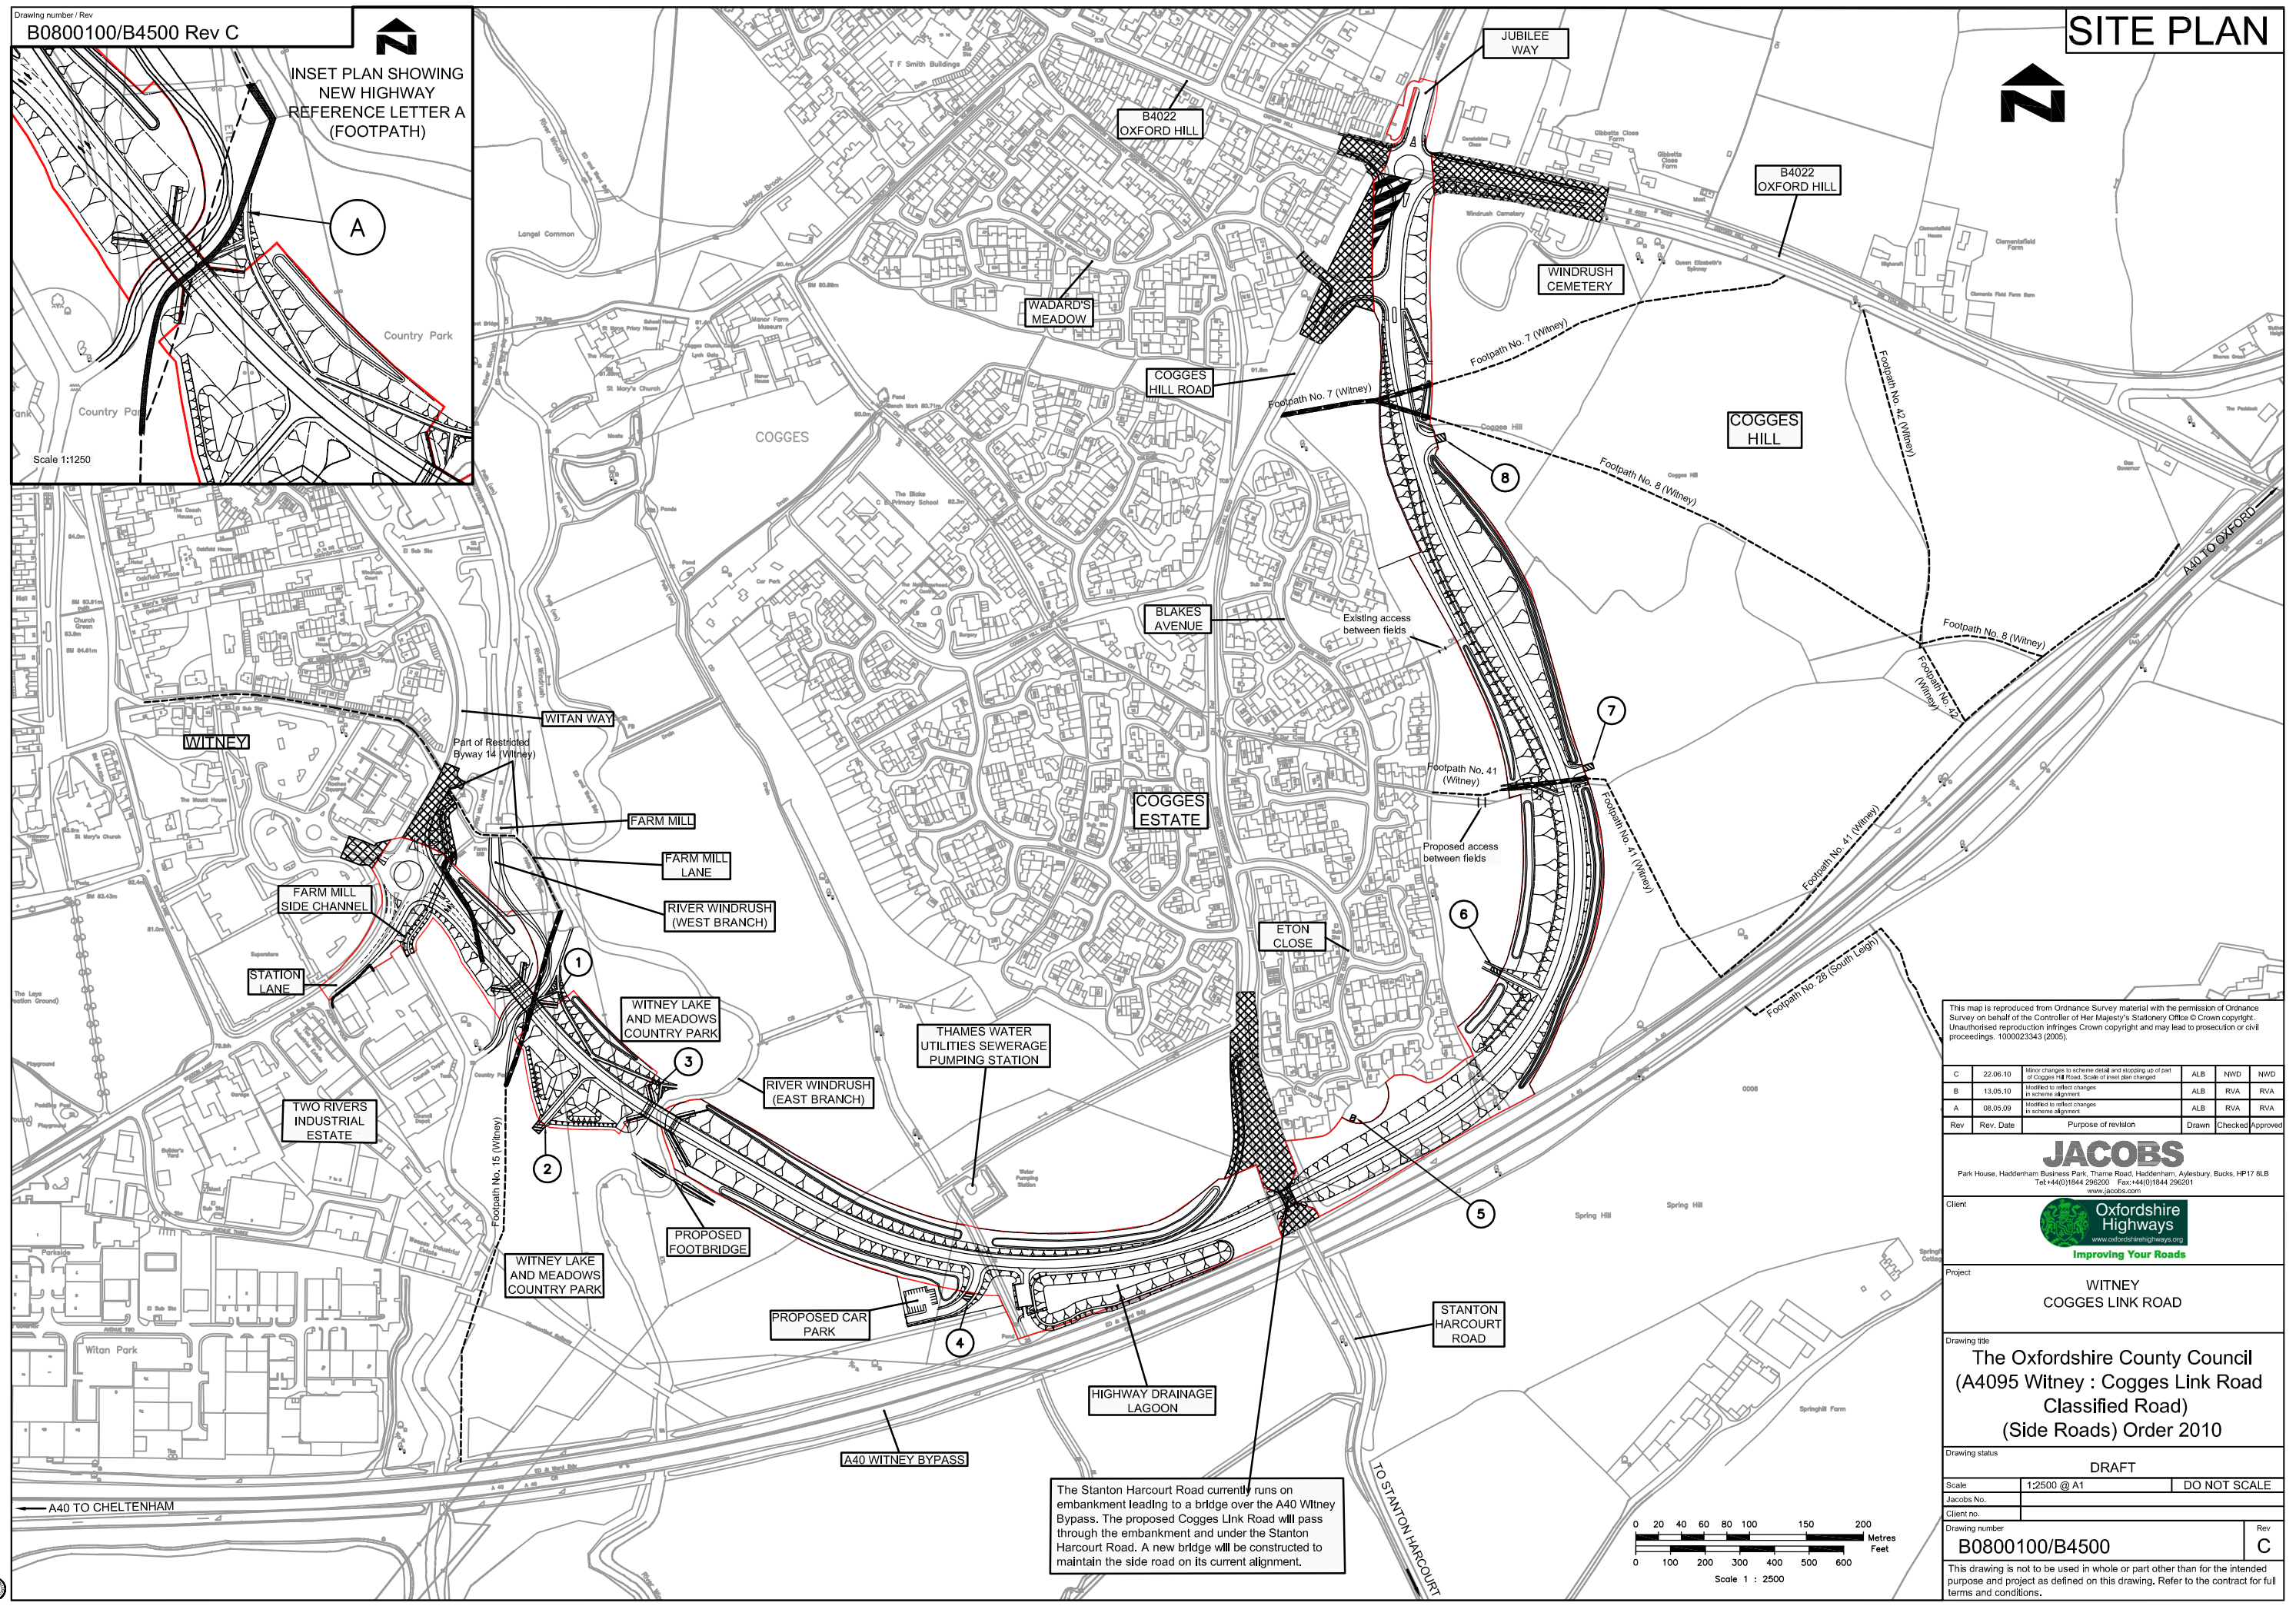

The Stanton Harcourt Road currently runs on an embankment leading to a bridge over the A40 Witney Bypass. The proposed Cogges Link Road will pass through the embankment and under the Stanton Harcourt Road. A new bridge will be constructed to maintain the side road on its current alignment.

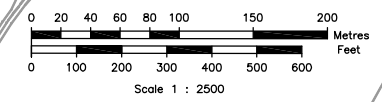

This map is reproduced from Ordnance Survey material with the permission of Ordnance Survey on behalf of the Controller of Her Majesty's Stationery Office © Crown copyright. Unauthorised reproduction infringes Crown copyright and may lead to prosecution or civil proceedings. 1000923343 (2005).

Rev	Rev. Date	Purpose of revision	Drawn	Checked	Approved
C	22.05.10	Minor changes to scheme detail and stopping up of part of Cogges Hill Road. Scale of most plan changed.	ALB	NWD	NWD
B	13.05.10	Modified to reflect changes in scheme alignment.	ALB	RVA	RVA
A	08.05.09	Modified to reflect changes in scheme alignment.	ALB	RVA	RVA

**JACOBS**

Park House, Haddenham Business Park, Thame Road, Haddenham, Aylesbury, Bucks, HP17 8LB  
Tel: +44(0)1844 296200 Fax: +44(0)1844 296201  
www.jacobs.com



Client: **Oxfordshire Highways**  
Project: **WITNEY COGGES LINK ROAD**

Drawing title: **The Oxfordshire County Council (A4095 Witney : Cogges Link Road Classified Road) (Side Roads) Order 2010**

Drawing status: **DRAFT**

Scale: 1:2500 @ A1 DO NOT SCALE  
Drawing number: **B0800100/B4500**

Rev: **C**  
This drawing is not to be used in whole or part other than for the intended purpose and project as defined on this drawing. Refer to the contract for full terms and conditions.

P:\B0800100\CAD\Working\Statutory Processes\B4500 Site Road Orders