


Headley Way - design proposals retaining some parking

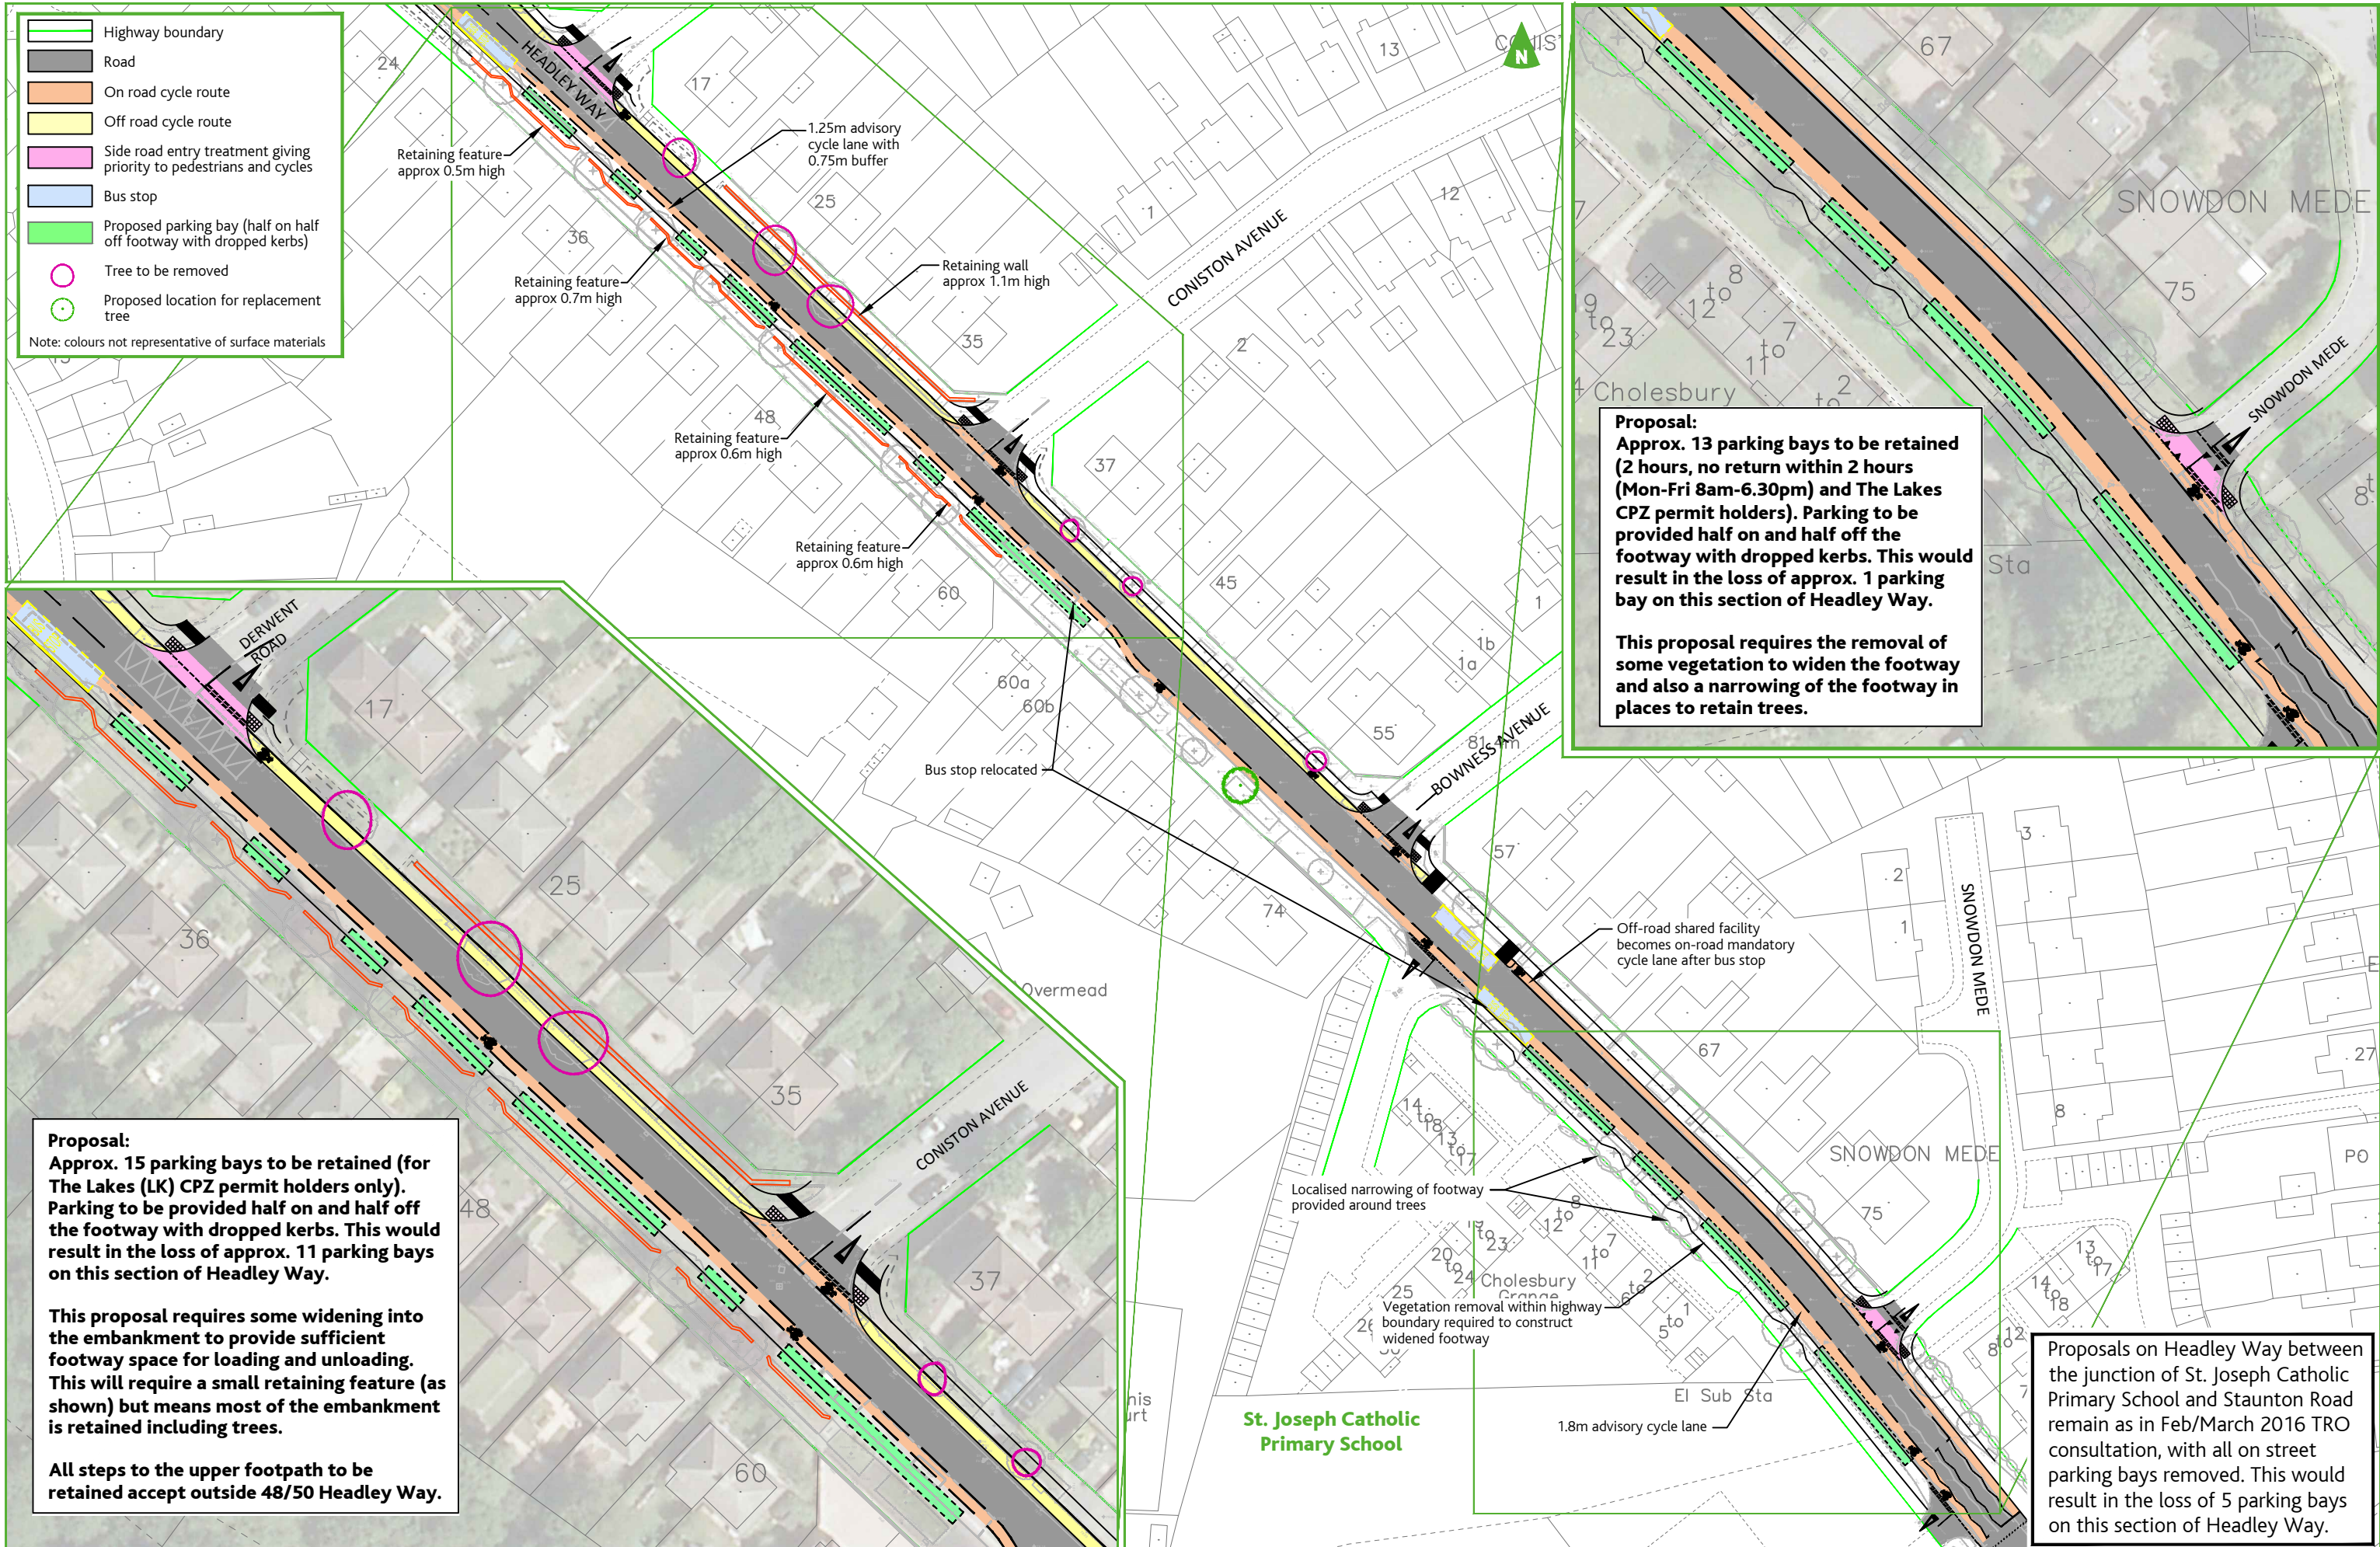

Windmill Road - design proposals retaining some parking

