

NOTES FOR INFORMATION:

- KEY:**
- Land (Title) to be acquired
 - New Rights (Easement) to be acquired

P01	First Draft	10/01/22	LH	**
Rev	Description	Date	By	Approved
			Check	



THE OXFORDSHIRE COUNTY COUNCIL
 (HIGHWAYS INFRASTRUCTURE – A40
 HIF2 SMART CORRIDOR
 (HILL FARM TO DUKES CUT))
 COMPULSORY PURCHASE ORDER 2022



COMPULSORY PURCHASE ORDER
 SHEET 8 OF 19
 A40 SMART CORRIDOR – OLD WITNEY ROAD
 TO EAST OF WITNEY ROAD JUNCTION

The COMMON SEAL of
 Oxfordshire County Council
 was hereto affixed in the
 presence of –



Authorised Officer
 Dated this day of 2022 Seal No.

Drawn	Checked	Approved	Date
LH	**	**	10/01/22
GH Project Number	Scale at A1		
132861.005	1:1,000		
Drawing Number	Revision		
GH-132861005-CPO-8	P01		

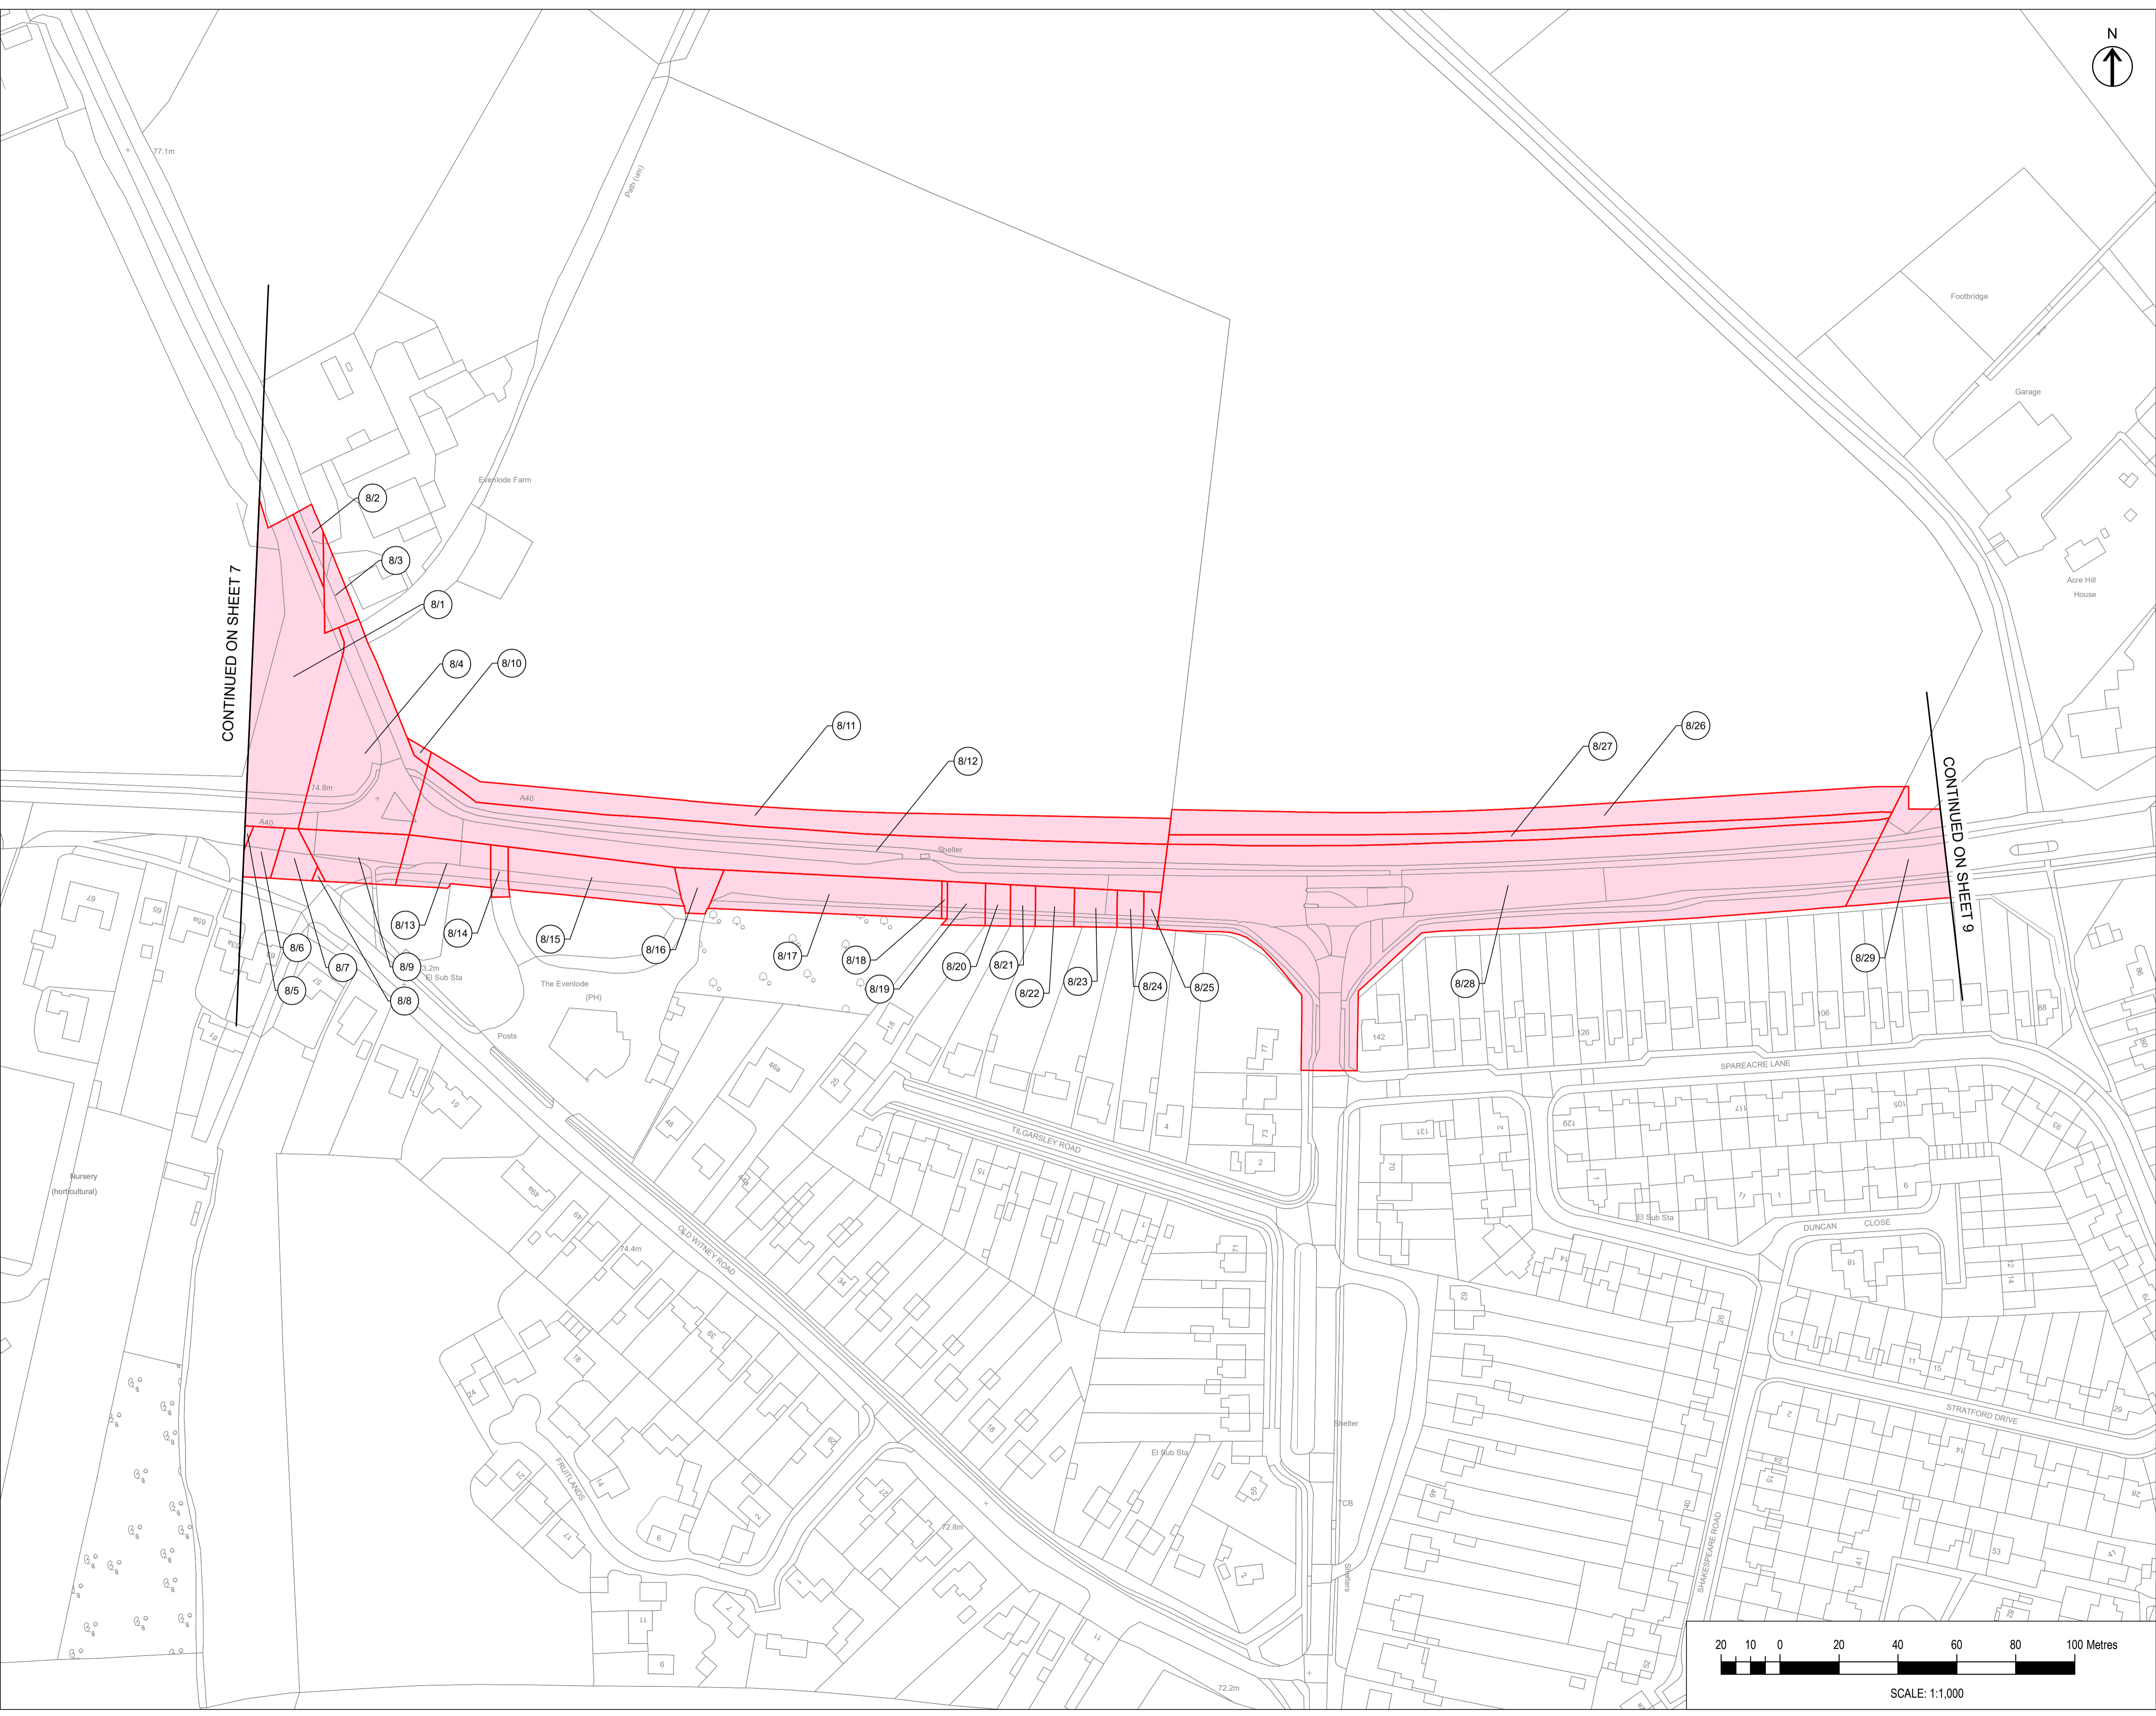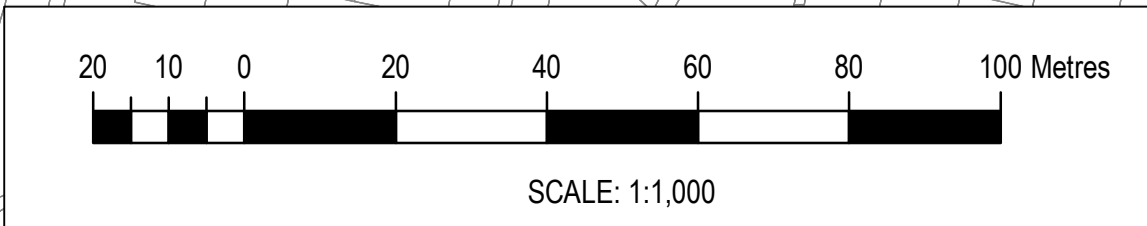

CONTINUED ON SHEET 7

CONTINUED ON SHEET 9