

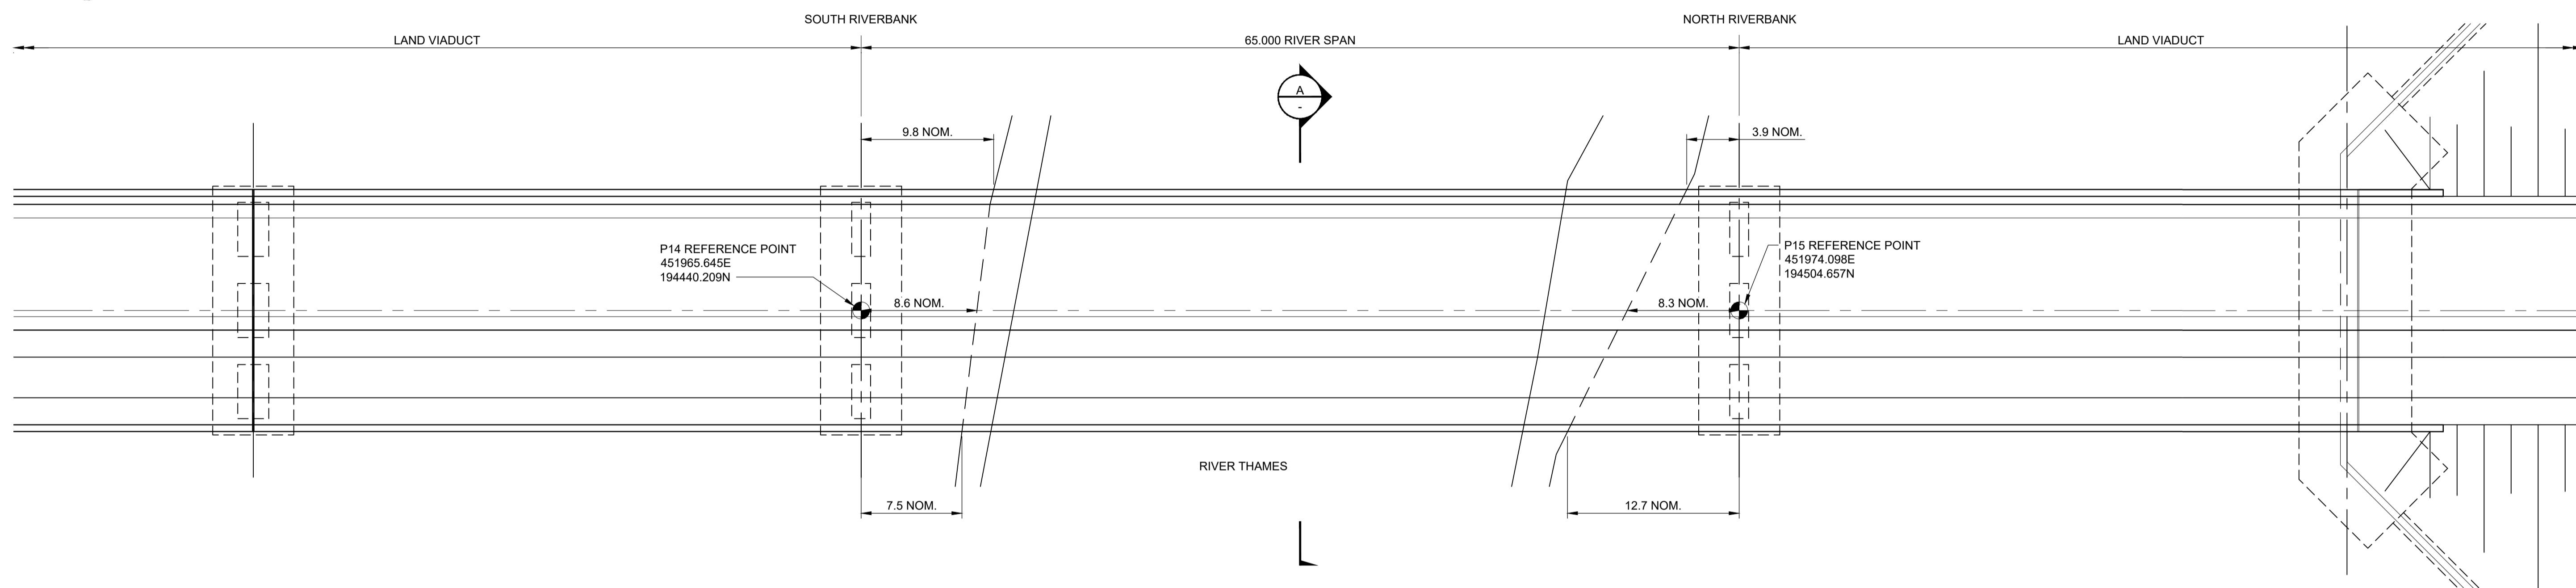



**ELEVATION OF RIVER BRIDGE**  
Scale 1:250

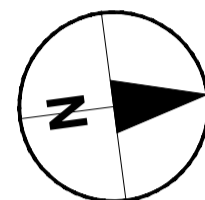

**PLAN OF RIVER BRIDGE**  
Scale 1:250

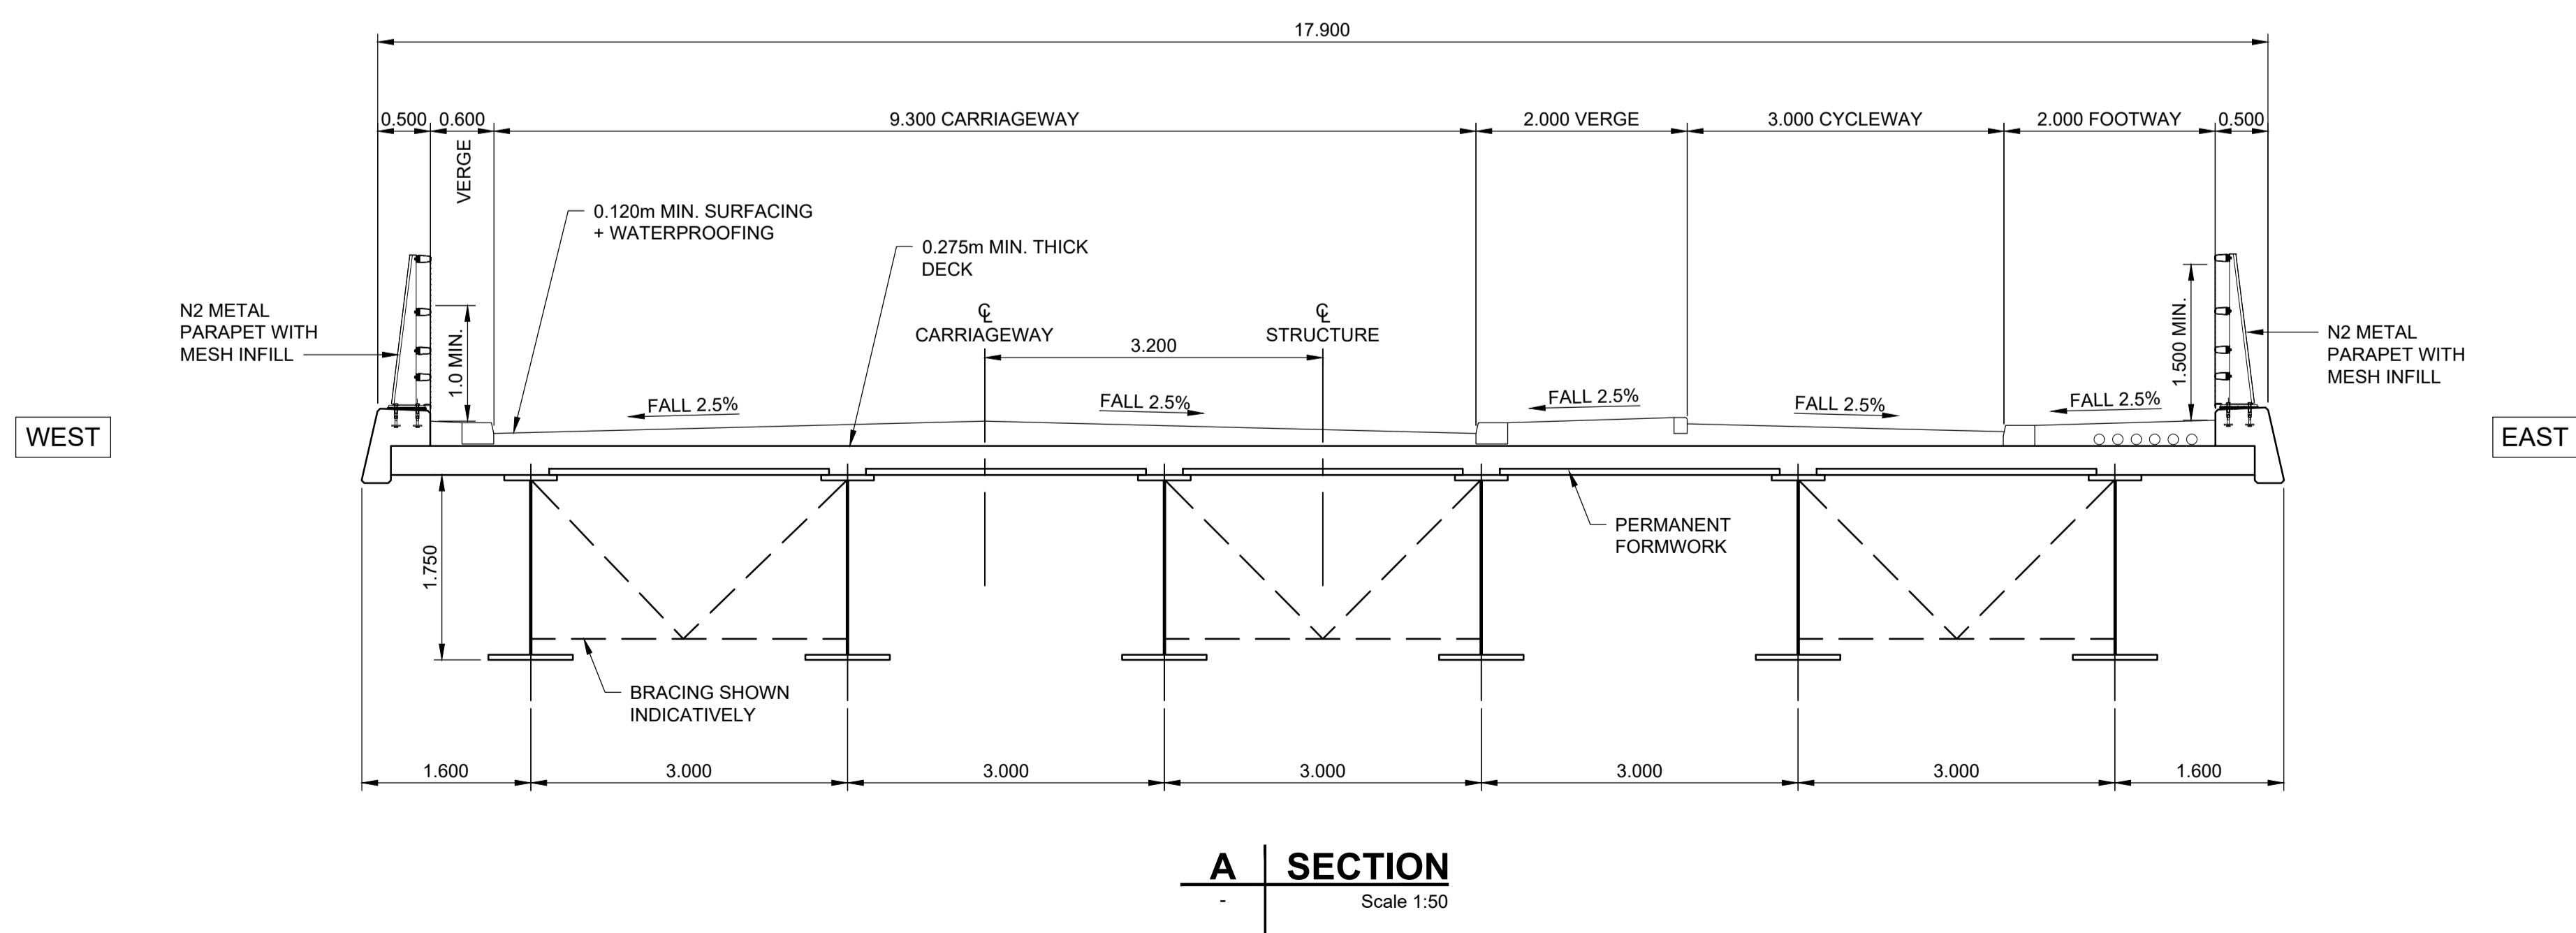

- NOTES:
- ALL DIMENSIONS ARE IN METRES UNLESS OTHERWISE STATED.
  - DO NOT SCALE FROM THIS DRAWING.

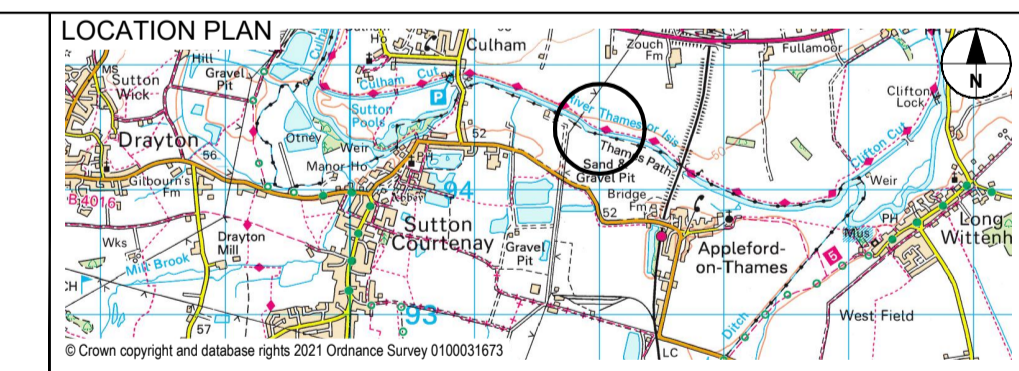

Oxfordshire County Council Logo

THE OXFORDSHIRE COUNTY COUNCIL  
(DIDCOT TO CULHAM THAMES BRIDGE)  
SCHEME 2022

Given under the common seal of the Council on the ..... day of ..... 2022

THE COMMON SEAL of OXFORDSHIRE COUNTY COUNCIL was hereunto affixed in the presence of

.....  
Authorised Signatory

