


NOTES FOR INFORMATION:

Borough/Parish Boundary - - - - -
Public Right of Way - - - - -

KEY:

 Land (Title) to be acquired
 New Rights (Easement) to be acquired

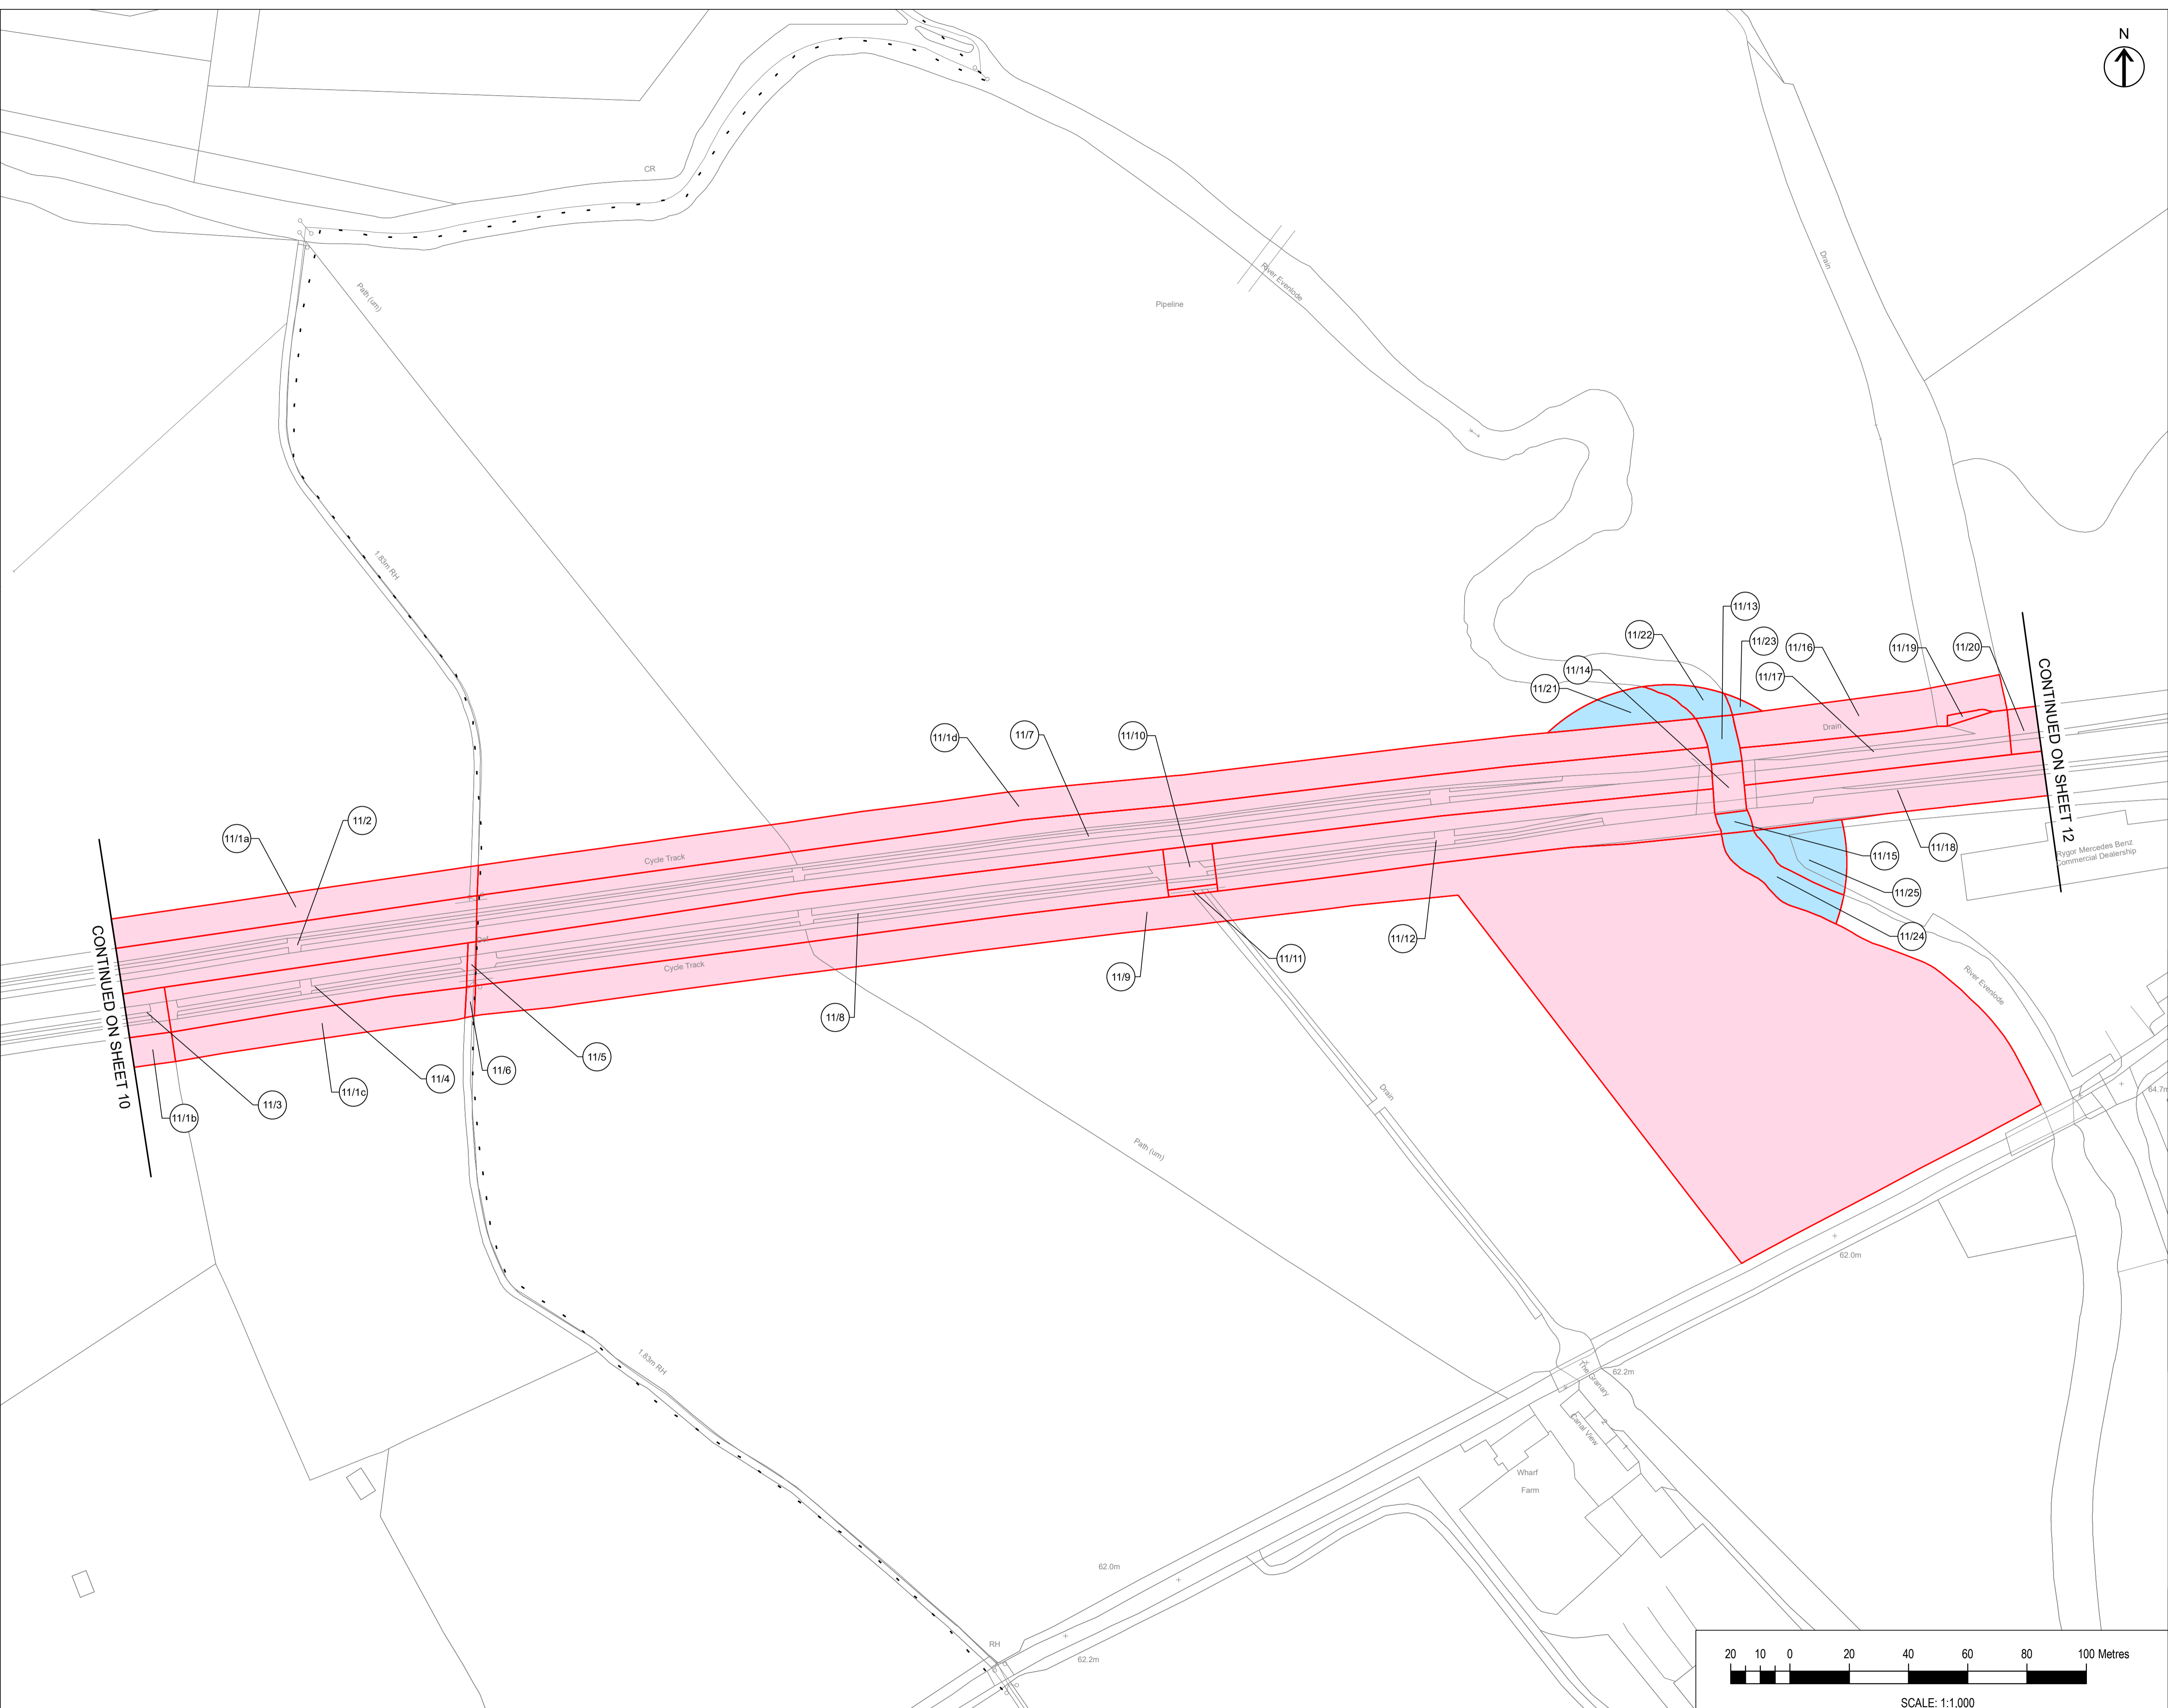

P02	Plots Updated	11/04/22	CG	SS	JH
P01	First Draft	10/01/22	LH	SS	JH
Rev	Description	Date	By	Check	Approved


This map is reproduced from Ordnance Survey material with the permission of Ordnance Survey on behalf of the Controller of Her Majesty's Stationery Office. © Crown Copyright. Unauthorised reproduction infringes Crown Copyright and may lead to prosecution or civil proceedings. Oxfordshire County Council, 0100023343, 2021



THE OXFORDSHIRE COUNTY COUNCIL
(HIGHWAYS INFRASTRUCTURE – A40
HIF2 SMART CORRIDOR
(HILL FARM TO DUKES CUT))
COMPULSORY PURCHASE ORDER 2022

COMPULSORY PURCHASE ORDER
SHEET 11 OF 19
A40 SMART CORRIDOR – WEST OF ACCESS TO
EYNHAM MILL AND WHARF FARM TO RIVER
EVENLODE CROSSING

The COMMON SEAL of
Oxfordshire County Council
was hereunto affixed in the
presence of –

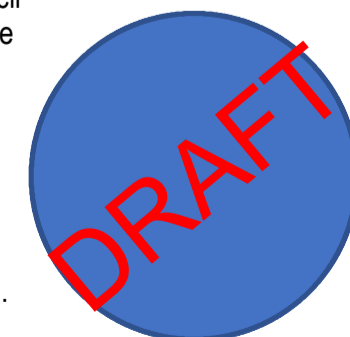

Authorised Officer
Dated this day of 202 Seal No.

Drawn	Checked	Approved	Date
CG	SS	JH	11/04/22

GH Project Number
132861.005 Scale at A1
1:1,000

Drawing Number
GH-132861005-CPO-11 Revision
P02

