


- NOTES FOR INFORMATION:**
- Borough/Parish Boundary - - - - -
 - Public Right of Way - - - - -
 - KEY:**
 - Land (Title) to be acquired
 - New Rights (Easement) to be acquired

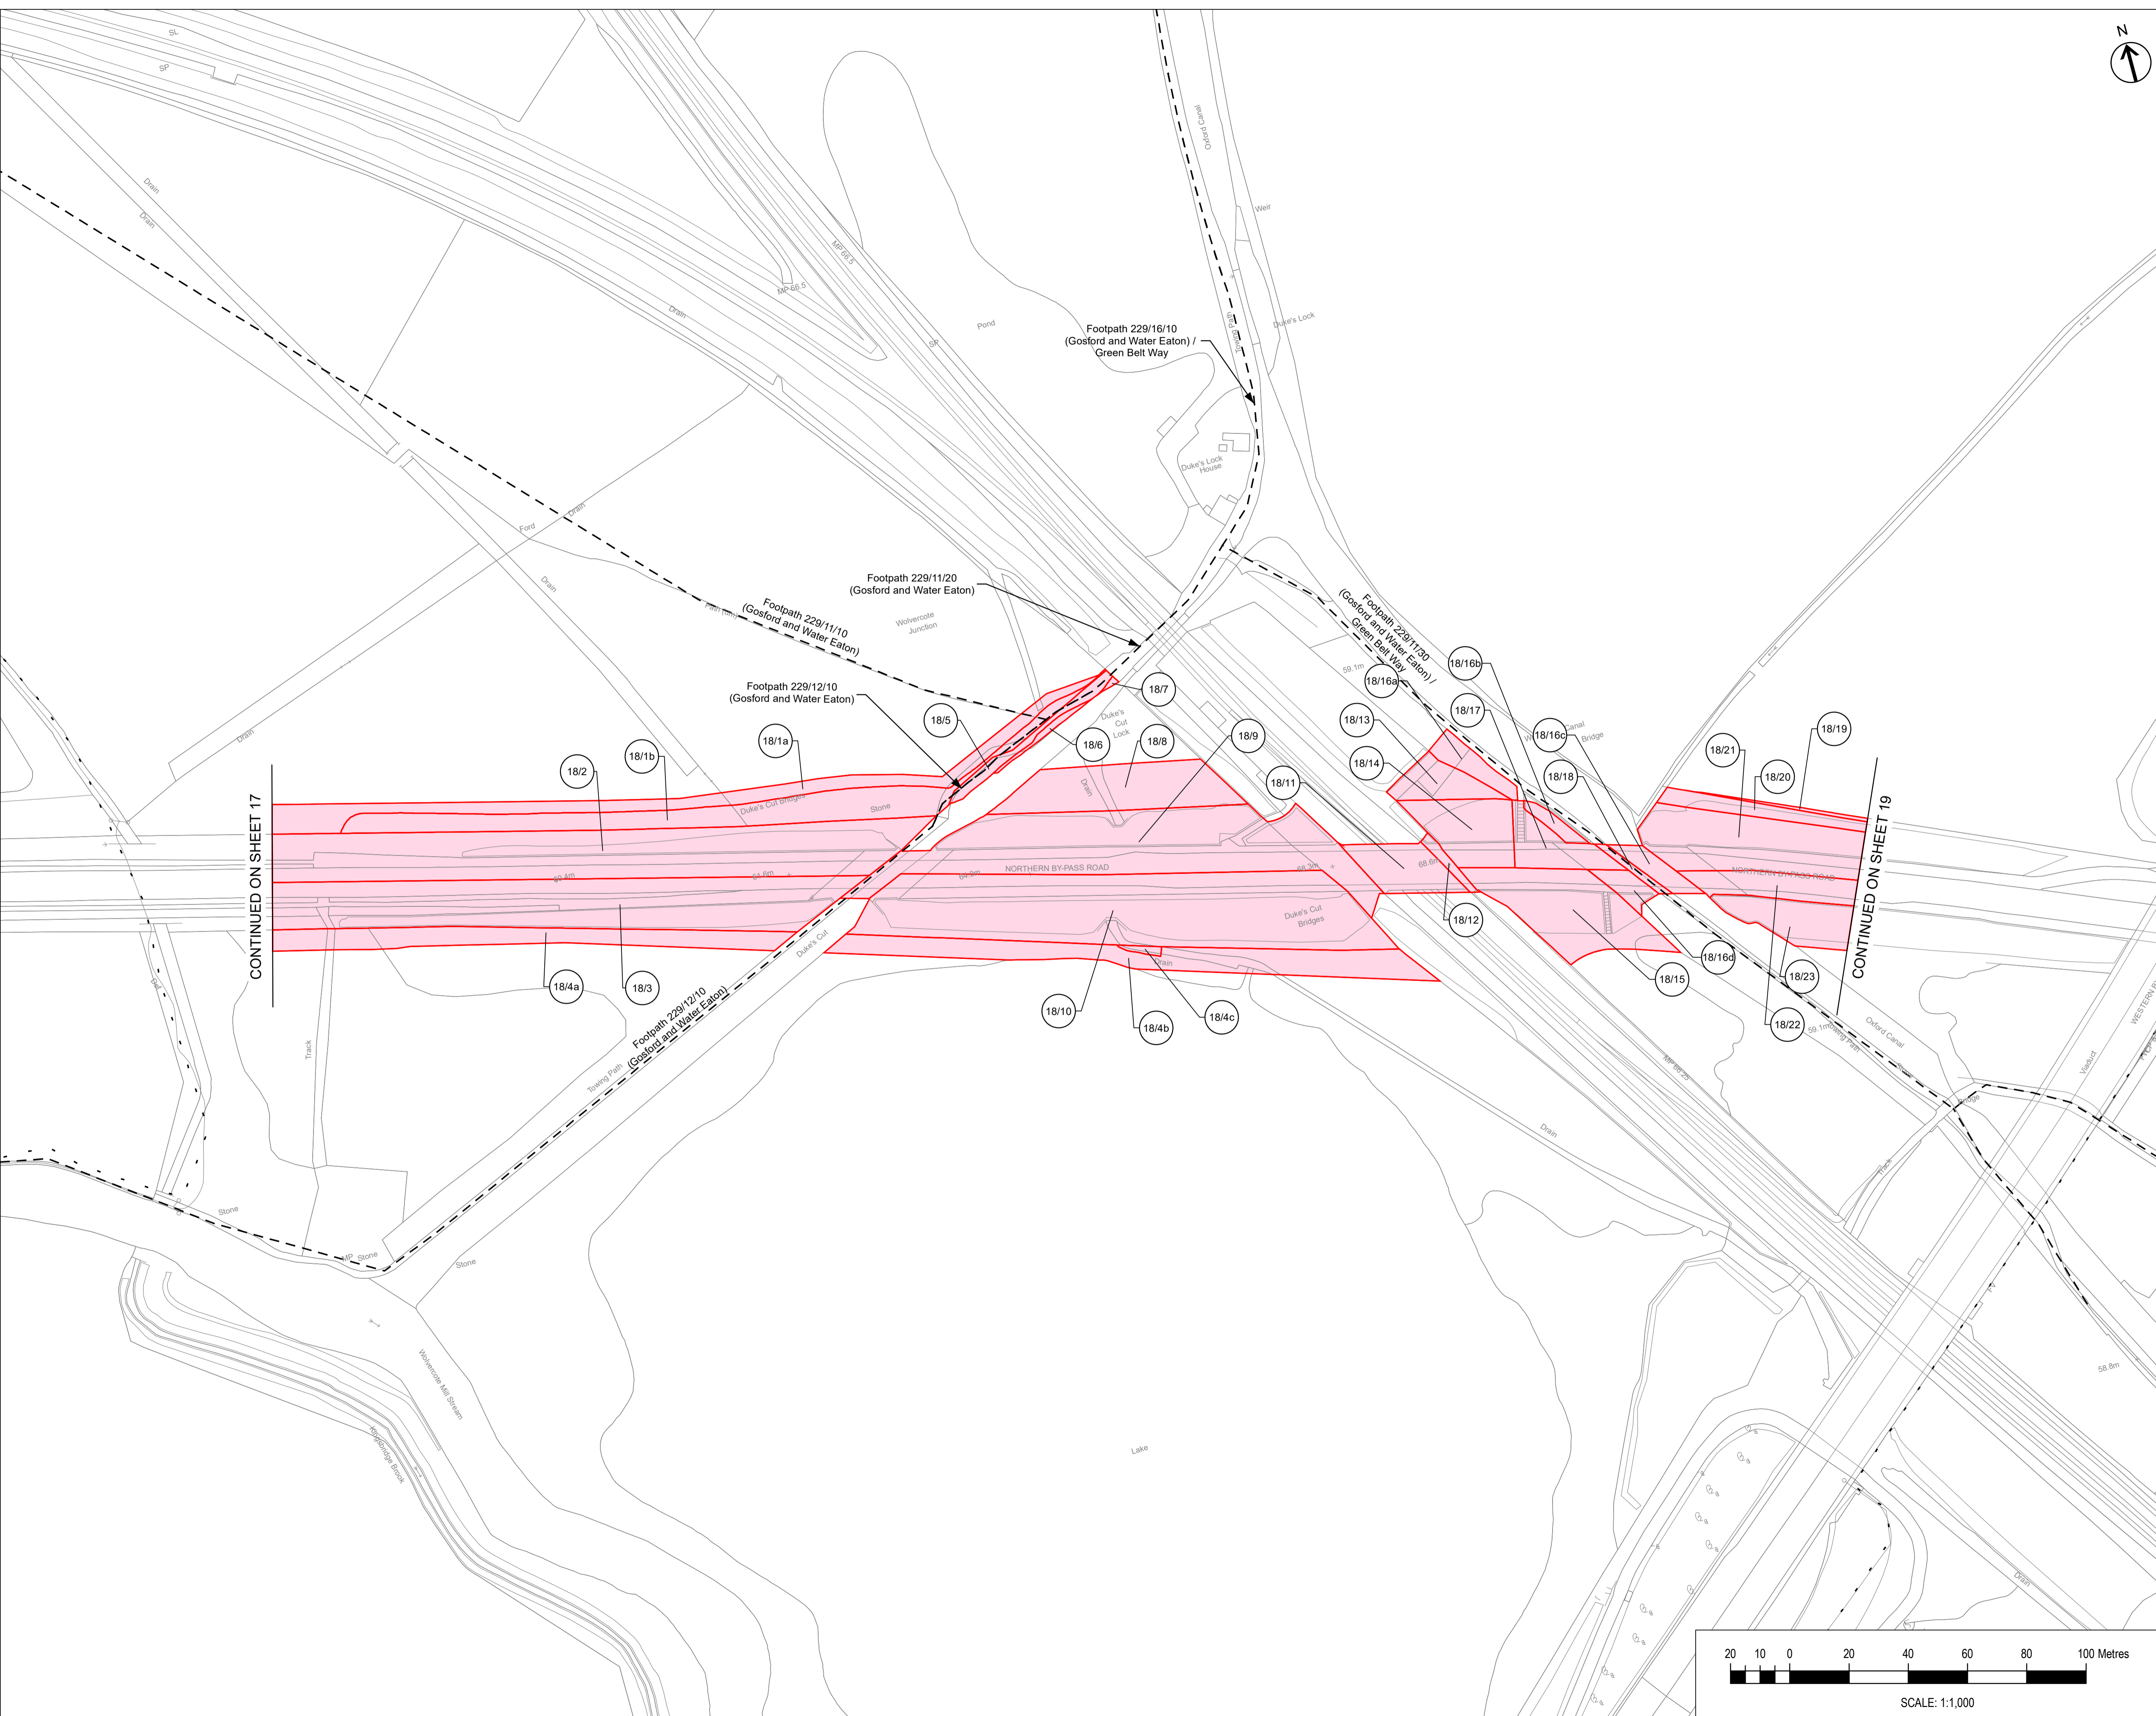

CONTINUED ON SHEET 17

CONTINUED ON SHEET 19

P02	Plots Updated	11/04/22	CG	SS	JH
P01	First Draft	10/01/22	LH	SS	JH
Rev	Description	Date	By	Check	Approved

This map is reproduced from Ordnance Survey material with the permission of Ordnance Survey on behalf of the Controller of Her Majesty's Stationery Office. © Crown Copyright. Unauthorised reproduction infringes Crown Copyright and may lead to prosecution or civil proceedings. Oxfordshire County Council, 010023343, 2021



THE OXFORDSHIRE COUNTY COUNCIL
 (HIGHWAYS INFRASTRUCTURE – A40
 HIF2 SMART CORRIDOR
 (HILL FARM TO DUKES CUT))
 COMPULSORY PURCHASE ORDER 2022

COMPULSORY PURCHASE ORDER
 SHEET 18 OF 19
 A40 DUKES CUT - DUKES CUT CROSSING, RAILWAY CROSSING AND OXFORD CANAL CROSSING TO WEST OF UNDERPASS CROSSING OF A34 WESTERN BYPASS, AND NEW (NORTH) CYCLE TRACK LINK

The COMMON SEAL of Oxfordshire County Council was hereto affixed in the presence of –



Authorised Officer _____
 Dated this day of 202 Seal No. _____

Drawn	Checked	Approved	Date
CG	SS	JH	11/04/22

GH Project Number	Scale at A1
132861.005	1:1,000

Drawing Number	Revision
GH-132861005-CPO-18	P02

