


Presbytery

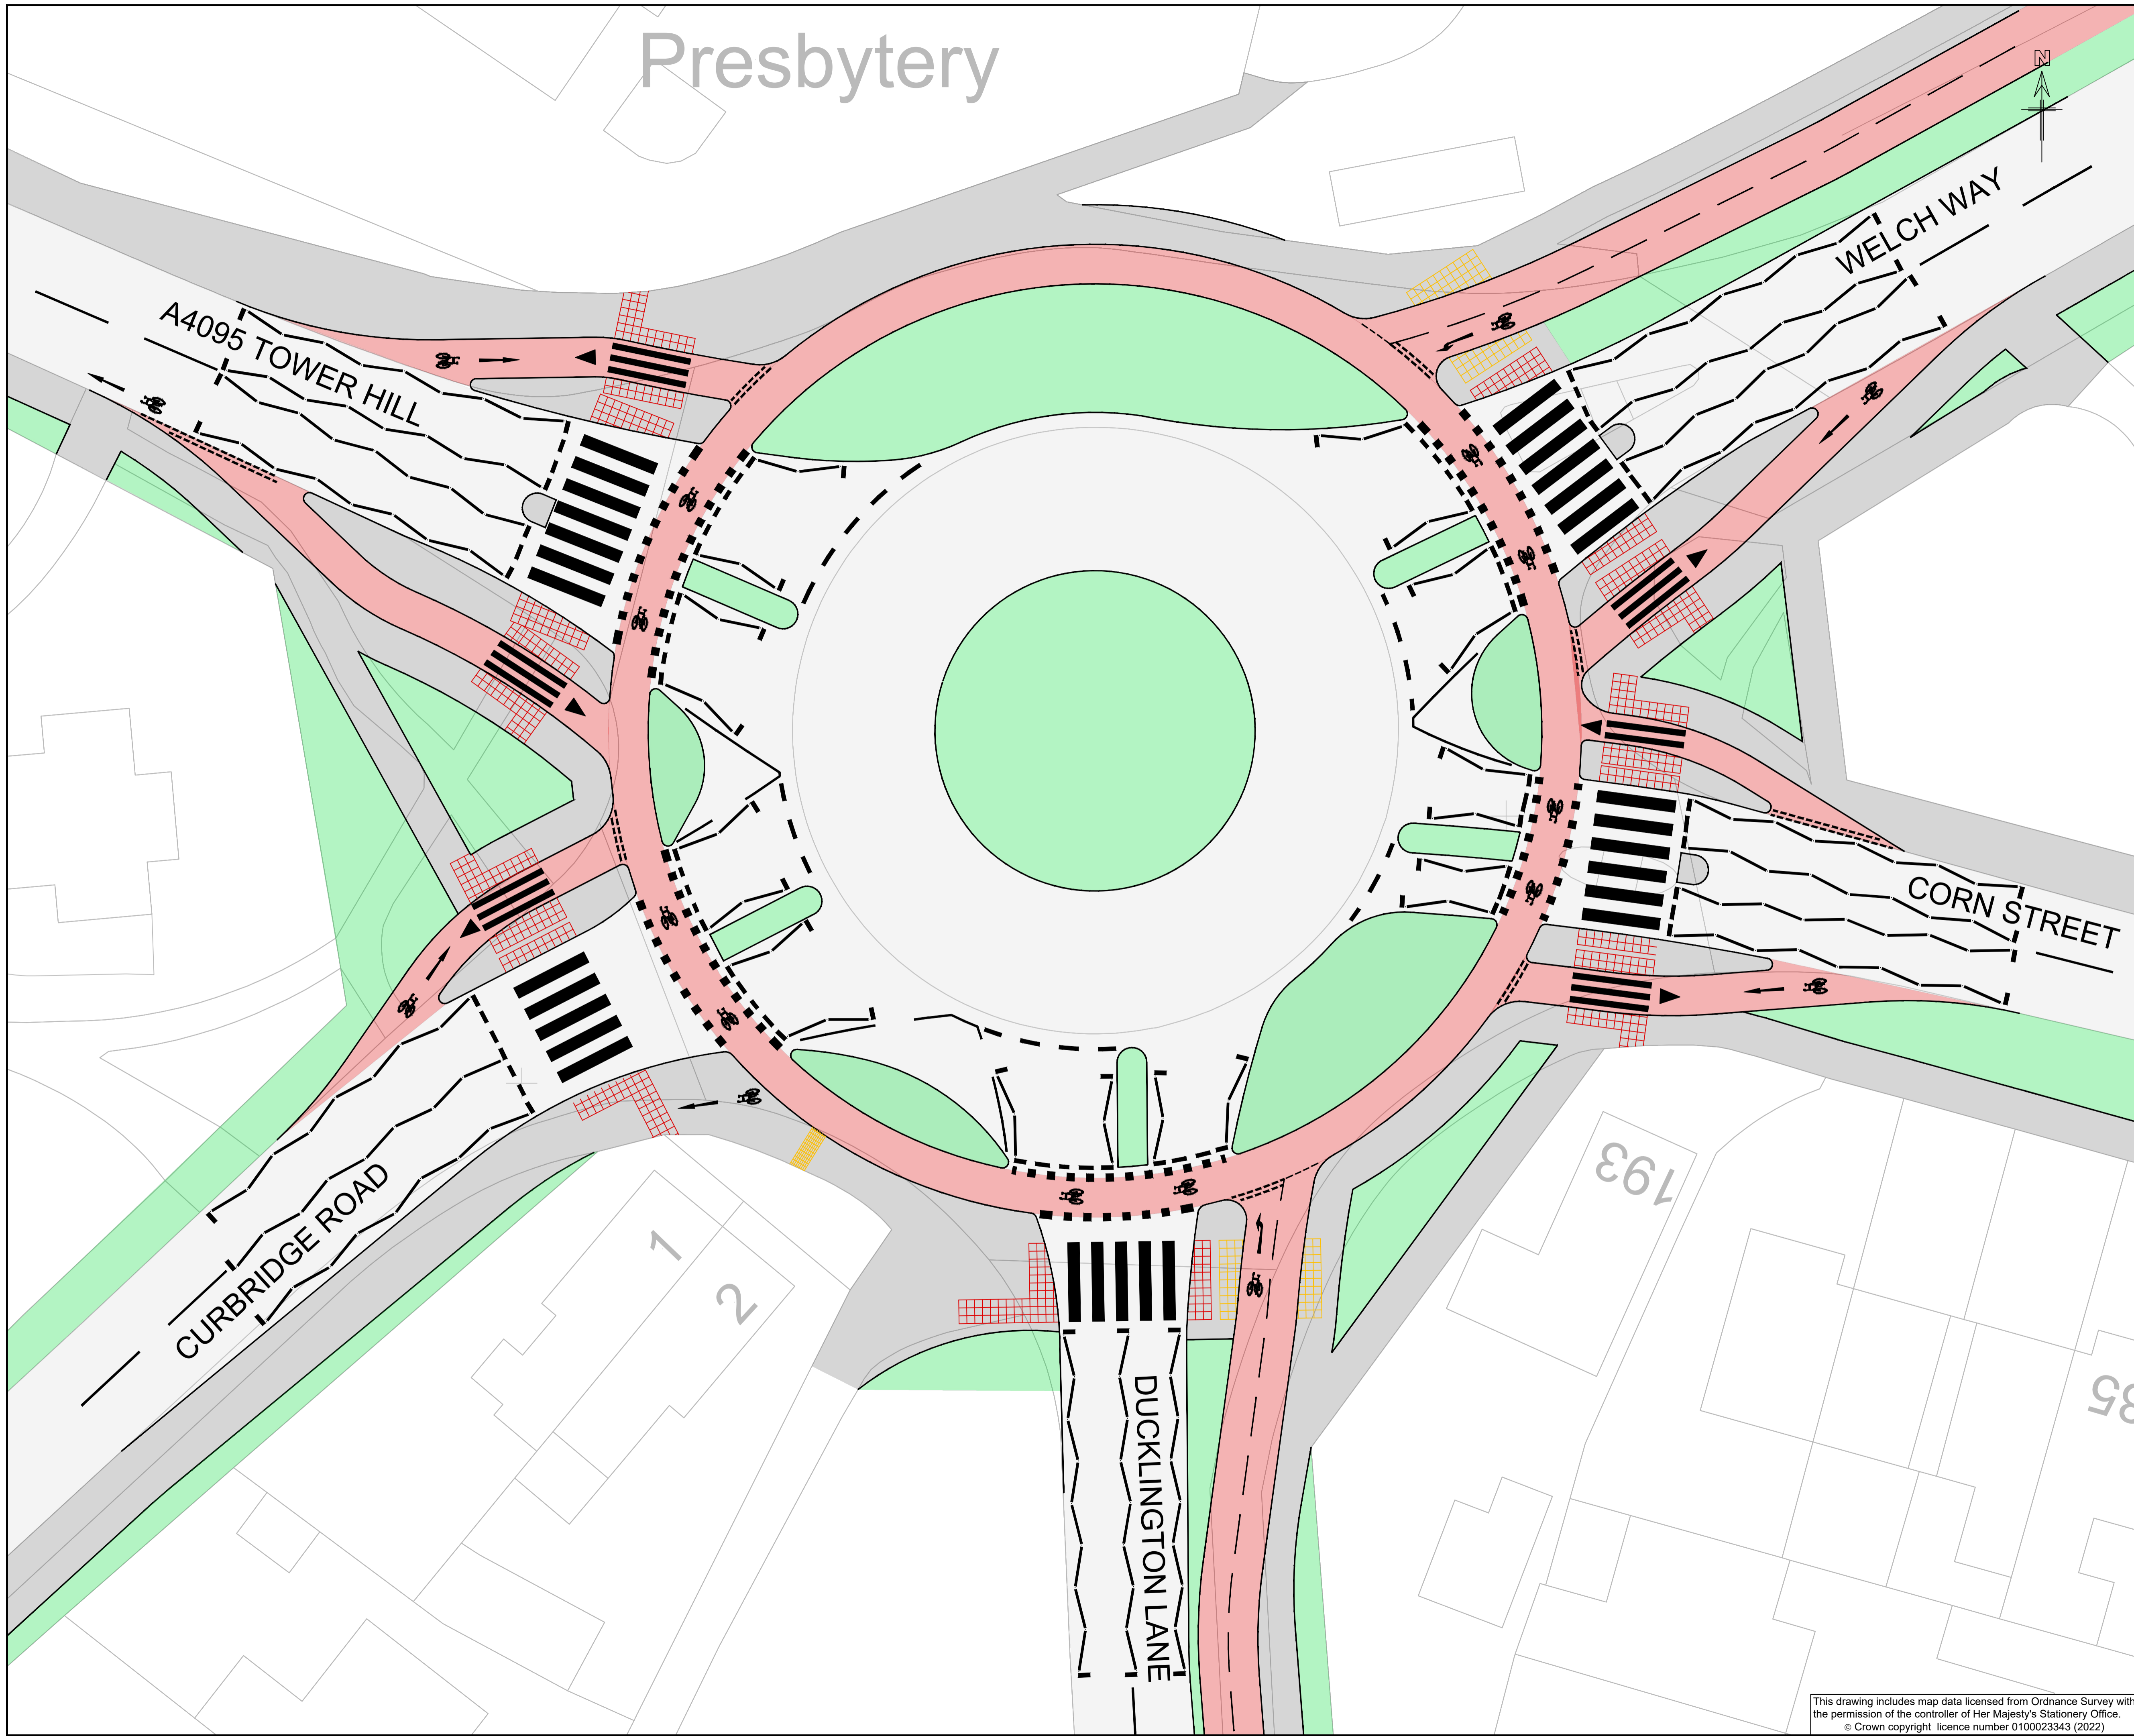

GENERAL NOTES

- G1. DO NOT SCALE THIS DRAWING.
- G2. ANY DIMENSIONAL DISCREPANCIES SHOULD BE NOTIFIED TO THE ENGINEER IMMEDIATELY.
- G3. ALL DIMENSIONS ARE IN MILLIMETRES - (mm)  
ALL LEVELS ARE IN METRES - (m) AND ARE ABOVE ORDNANCE DATUM AT NEWLYN, CORNWALL UNLESS NOTED OTHERWISE.
- G4. NORTH SHOWN INDICATIVE ONLY
- G5. THIS DRAWING IS TO BE READ IN CONJUNCTION WITH ALL RELEVANT; SPECIFICATIONS; DRAWINGS; DETAILS AND OTHER DESIGN INFORMATION.
- G6. ALL DRAWINGS AND WRITTEN MATERIAL CONTAINED WITHIN, CONSTITUTE ORIGINAL AND UNPUBLISHED WORK OF THE ENGINEER AND MAY NOT BE DUPLICATED, USED, REPRODUCED OR DISCLOSED WITHOUT WRITTEN CONSENT OR EXPRESS PERMISSION FROM THE ENGINEER.
- G7. ALL INFORMATION CONTAINED IN THIS DOCUMENT IS COPYRIGHT ©
- G8. WHERE THE CONTRACTOR UNDERTAKES OR ENGAGES A THIRD PARTY TO UNDERTAKE TEMPORARY WORKS DESIGN, OR VARIES THE PELL FRISCHMANN DESIGN IN ANY WAY, THEN THE CONTRACTOR WILL TAKE FULL RESPONSIBILITY AND LIABILITY FOR ALL DESIGN ASPECTS, INCLUDING A DESIGN RISK ASSESSMENT. THE CONTRACTOR SHALL INFORM PELL FRISCHMANN OF ANY PROPOSED VARIANCES TO THE DESIGN.

KEY

- White Road Markings
- Kerbs
- Carriageway
- Footway
- Cycleway
- Landscaping
- Buff Tactile Paving
- Red Tactile Paving

P01		DS	LR	NY	12.07.22
REV	DESCRIPTION	DRN	CHK	APP	DATE

**Pell Frischmann**

100 BROAD STREET, BIRMINGHAM, B15 1AE  
Email: pfbirmingham@pellfrischmann.com  
www.pellfrischmann.com

Architect/Client/Contractor



Project

Witney LCWIP

Drawing Title

**Fiveways  
Dutch-Style Roundabout  
Concept Design**

Drawing Status


SHARED

Name	Date	Status Code
Drawn D.SUSANS	27.06.22	S1
Designed D.SUSANS	27.06.22	Scale
Eng Chk L.RONALDSON	11.07.22	Revision
Approved N.YOUNG	12.07.22	P01

Drawing No.

106416 - PEL - XX - FW - DR - D - 0001

This drawing includes map data licensed from Ordnance Survey with the permission of the controller of Her Majesty's Stationery Office.  
© Crown copyright. licence number 0100023343 (2022)

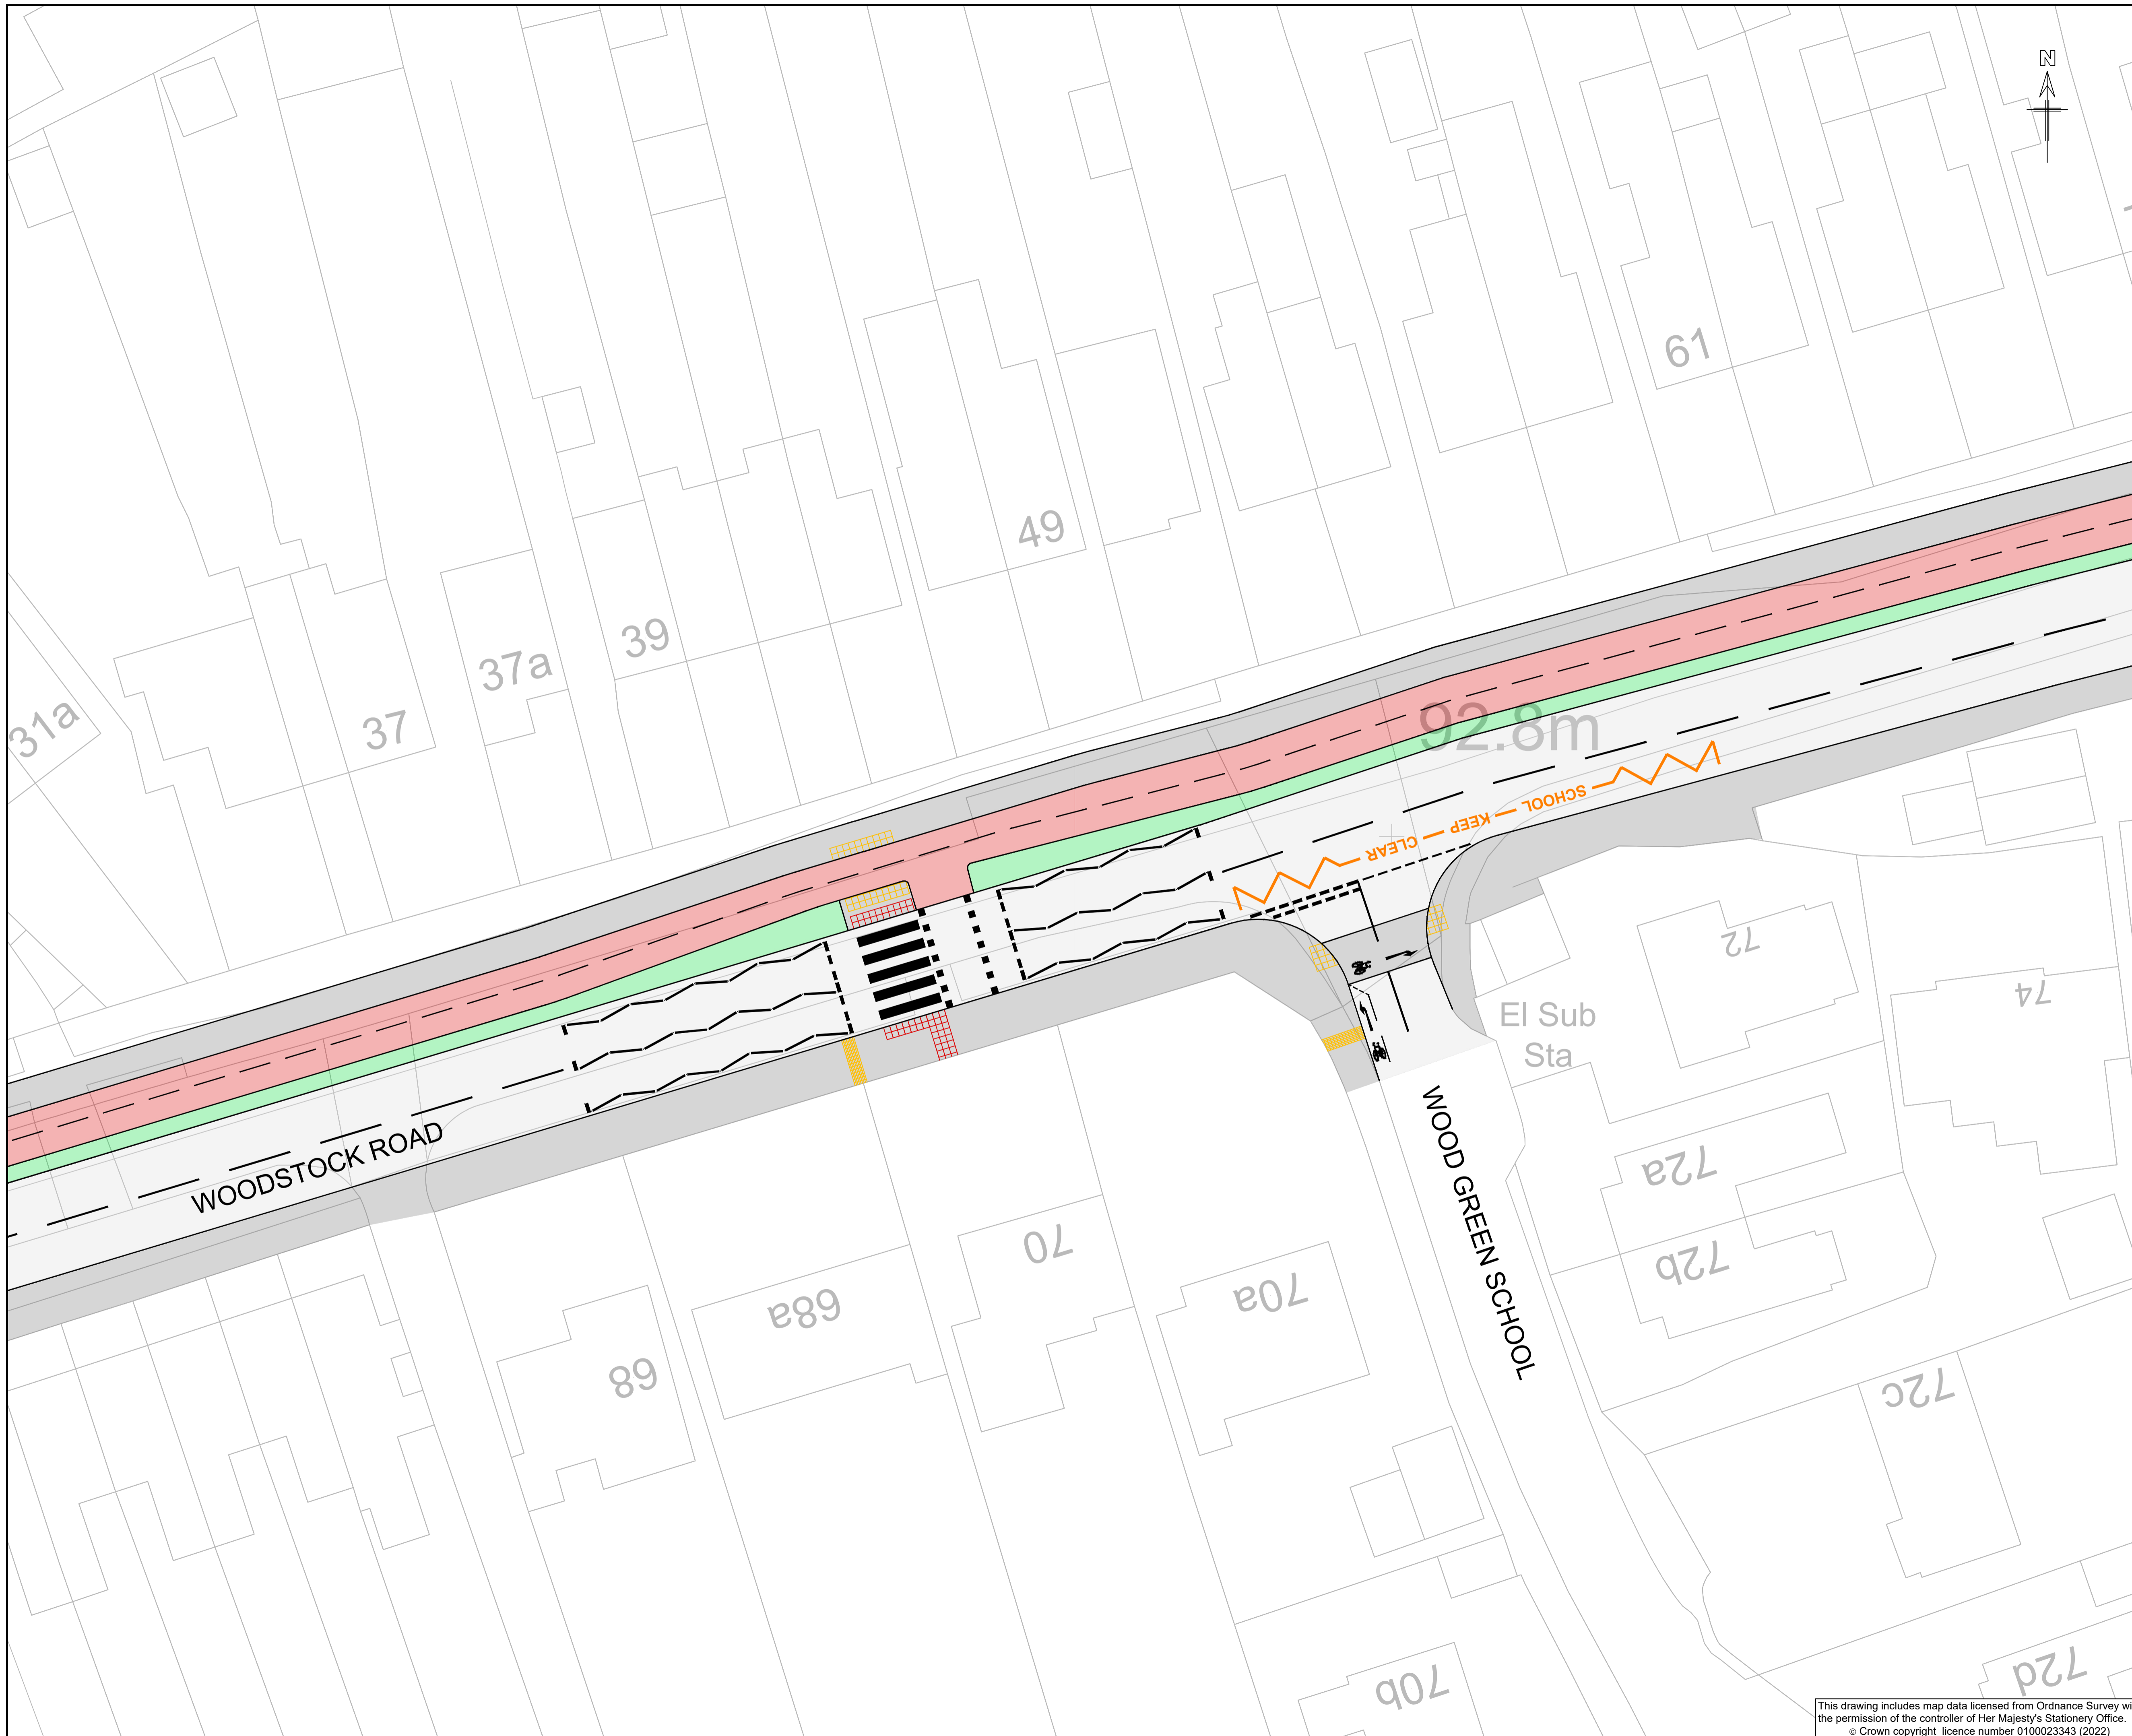

- GENERAL NOTES
- G1. DO NOT SCALE THIS DRAWING.
  - G2. ANY DIMENSIONAL DISCREPANCIES SHOULD BE NOTIFIED TO THE ENGINEER IMMEDIATELY.
  - G3. ALL DIMENSIONS ARE IN MILLIMETRES - (mm) ALL LEVELS ARE IN METRES - (m) AND ARE ABOVE ORDNANCE DATUM AT NEWLYN, CORNWALL UNLESS NOTED OTHERWISE.
  - G4. NORTH SHOWN INDICATIVE ONLY
  - G5. THIS DRAWING IS TO BE READ IN CONJUNCTION WITH ALL RELEVANT; SPECIFICATIONS; DRAWINGS; DETAILS AND OTHER DESIGN INFORMATION.
  - G6. ALL DRAWINGS AND WRITTEN MATERIAL CONTAINED WITHIN, CONSTITUTE ORIGINAL AND UNPUBLISHED WORK OF THE ENGINEER AND MAY NOT BE DUPLICATED, USED, REPRODUCED OR DISCLOSED WITHOUT WRITTEN CONSENT OR EXPRESS PERMISSION FROM THE ENGINEER.
  - G7. ALL INFORMATION CONTAINED IN THIS DOCUMENT IS COPYRIGHT ©
  - G8. WHERE THE CONTRACTOR UNDERTAKES OR ENGAGES A THIRD PARTY TO UNDERTAKE TEMPORARY WORKS DESIGN, OR VARIES THE PELL FRISCHMANN DESIGN IN ANY WAY, THEN THE CONTRACTOR WILL TAKE FULL RESPONSIBILITY AND LIABILITY FOR ALL DESIGN ASPECTS, INCLUDING A DESIGN RISK ASSESSMENT. THE CONTRACTOR SHALL INFORM PELL FRISCHMANN OF ANY PROPOSED VARIANCES TO THE DESIGN.

KEY

- White Road Markings
- Yellow Road Markings
- Kerbs
- ▭ Carriageway
- ▭ Footway
- ▭ Cycleway
- ▭ Landscaping
- ▭ Buff Tactile Paving
- ▭ Red Tactile Paving

P01	REV	DESCRIPTION	DS	JB	JB	XX.XX.XX
			DRN	CHK	APP	DATE

**Pell Frischmann**  
 100 BROAD STREET, BIRMINGHAM, B15 1AE  
 Email: pfbirmingham@pellfrischmann.com  
 www.pellfrischmann.com



Project  
**Witney LCWIP**

Drawing Title  
**Woodstock Road Segregated Cycle Track and Parallel Crossing Concept Design**

Drawing Status: **SHARED**

Name	Date	Status Code
Drawn	D.SUSANS	DD.MM.YY
Designed	D.SUSANS	DD.MM.YY
Eng Chk	J.BLOGGS	DD.MM.YY
Approved	J.BLOGGS	DD.MM.YY

Scale: **Not to Scale**  
 Revision: **P01**

This drawing includes map data licensed from Ordnance Survey with the permission of the controller of Her Majesty's Stationery Office.  
 © Crown copyright. licence number 010023343 (2022)

Drawing No.  
**106416 - PEL - XX - WR - DR - D - 0001**