


A4144 Woodstock Road Bus Lane ETRO, St Giles No Waiting ETRO and associated traffic amends

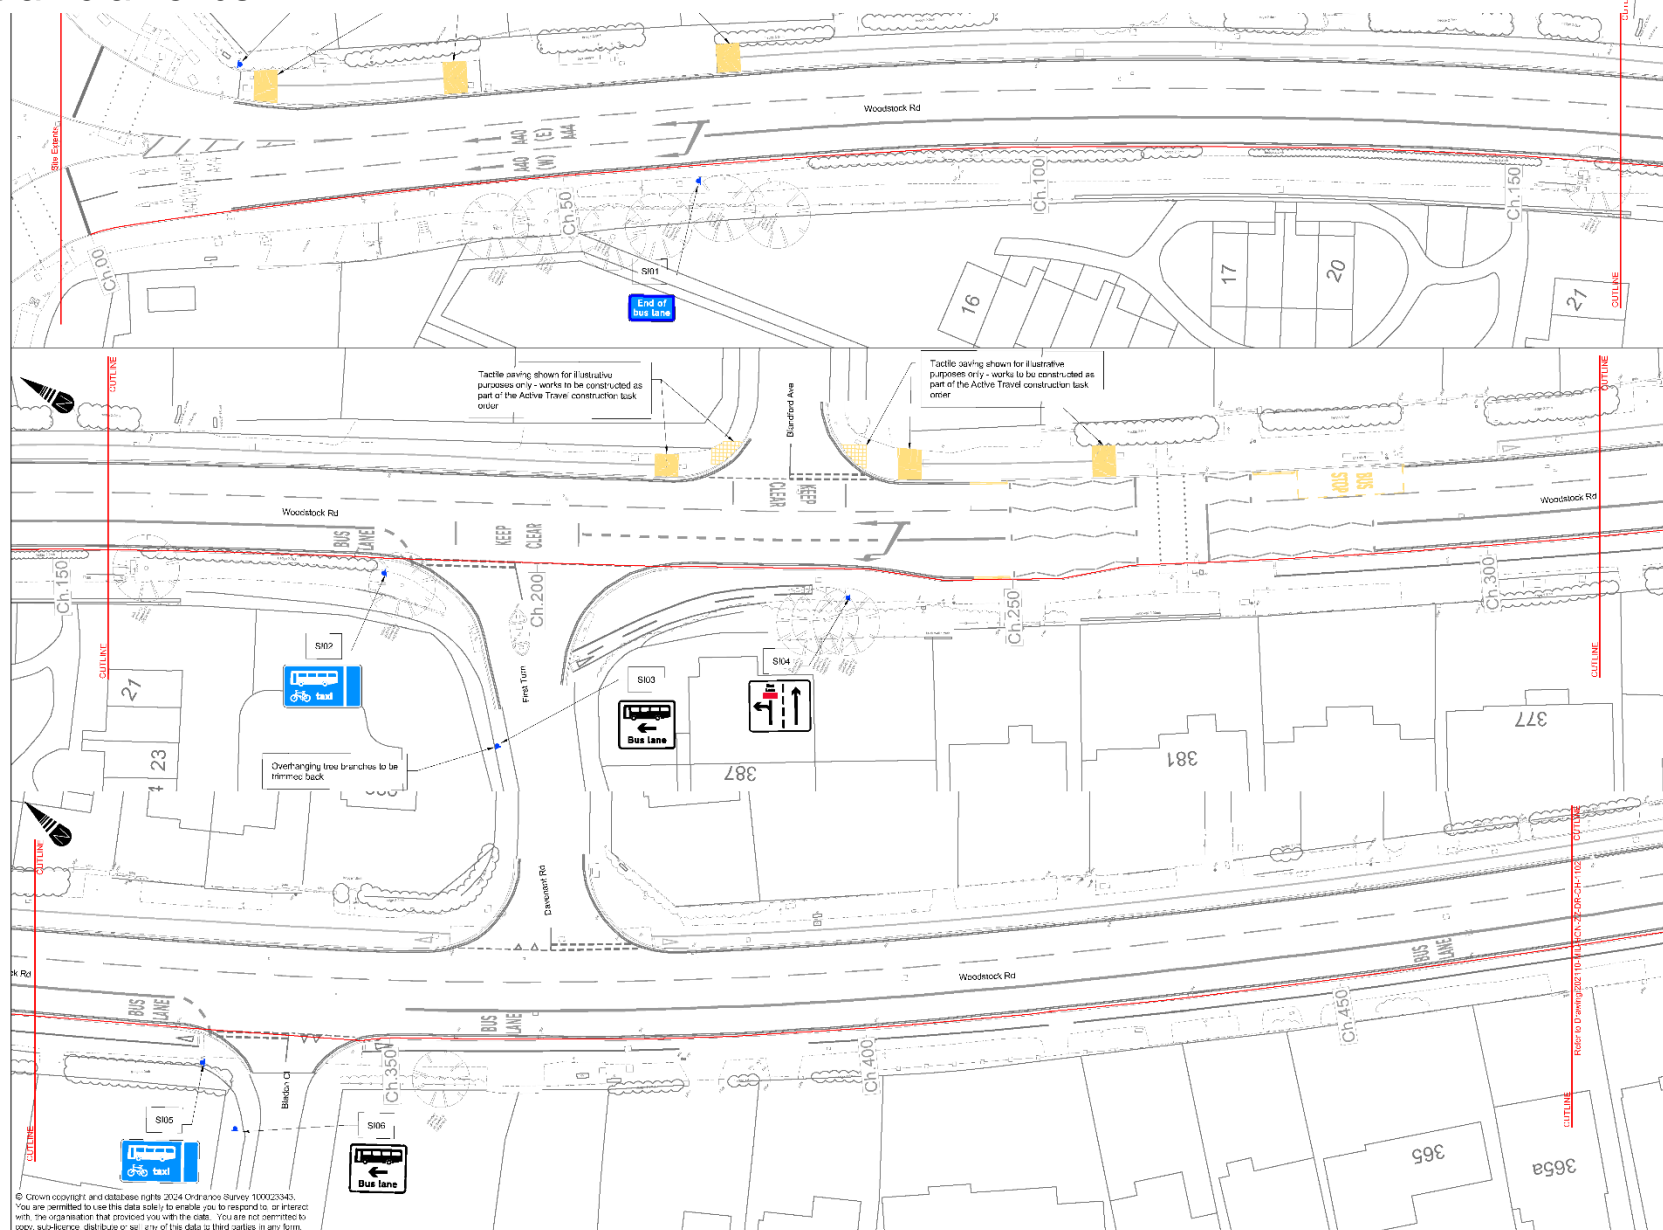

- Notes:
1. Do not scale from this drawing.
  2. Site verify all dimensions prior to construction.
  3. Report all discrepancies to the Drawing Originator immediately.
  4. This drawing is to be read in conjunction with all relevant documents and drawings.
  5. For details of Road Marking, refer to Drawing 202110-ML-HIGH-ZZ-OR-01-201-01202.
  6. After the scheme has been operational for three months, the signs referring to 'NEW LAYOUT AHEAD' must be removed.

**Key:**

**SIXX** Proposed signs to be installed  
(Refer to Sign Schedule)

 **Proposed sign Location**  
(Refer to Sign Schedule)

Proposed Road Marking  
(Refer to Note 5)

Existing Road Marking

D02	10-06-24	Update Post-PSA 1 Review	CA	EA	
D01	11-04-24	Final Issue	CA	EA	
Inv		Description			Dev - C-60

HW-0113



Drawing: Original (r)

**MILESTONE**  
INFRASTRUCTURE



### Detailed Design

Contract Name:


Sustainable Transport Improvements

---

Civils Work

Sheet 1 of 3

Sheet 1 of 3

\_\_\_\_\_

\_\_\_\_\_

1	2	
---	---	---	---	---	---	---	---	---	----	----	-----

Ad	1:250	CA	EA	EA
----	-------	----	----	----

		21.03.24	12.04.2024	12.04.2024


		21/03/2024	03/04/2024	10/04/2024
--	--	------------	------------	------------


202110-MIL-HGN-ZZ-DR-CH-1101	D	02
------------------------------	---	----


---

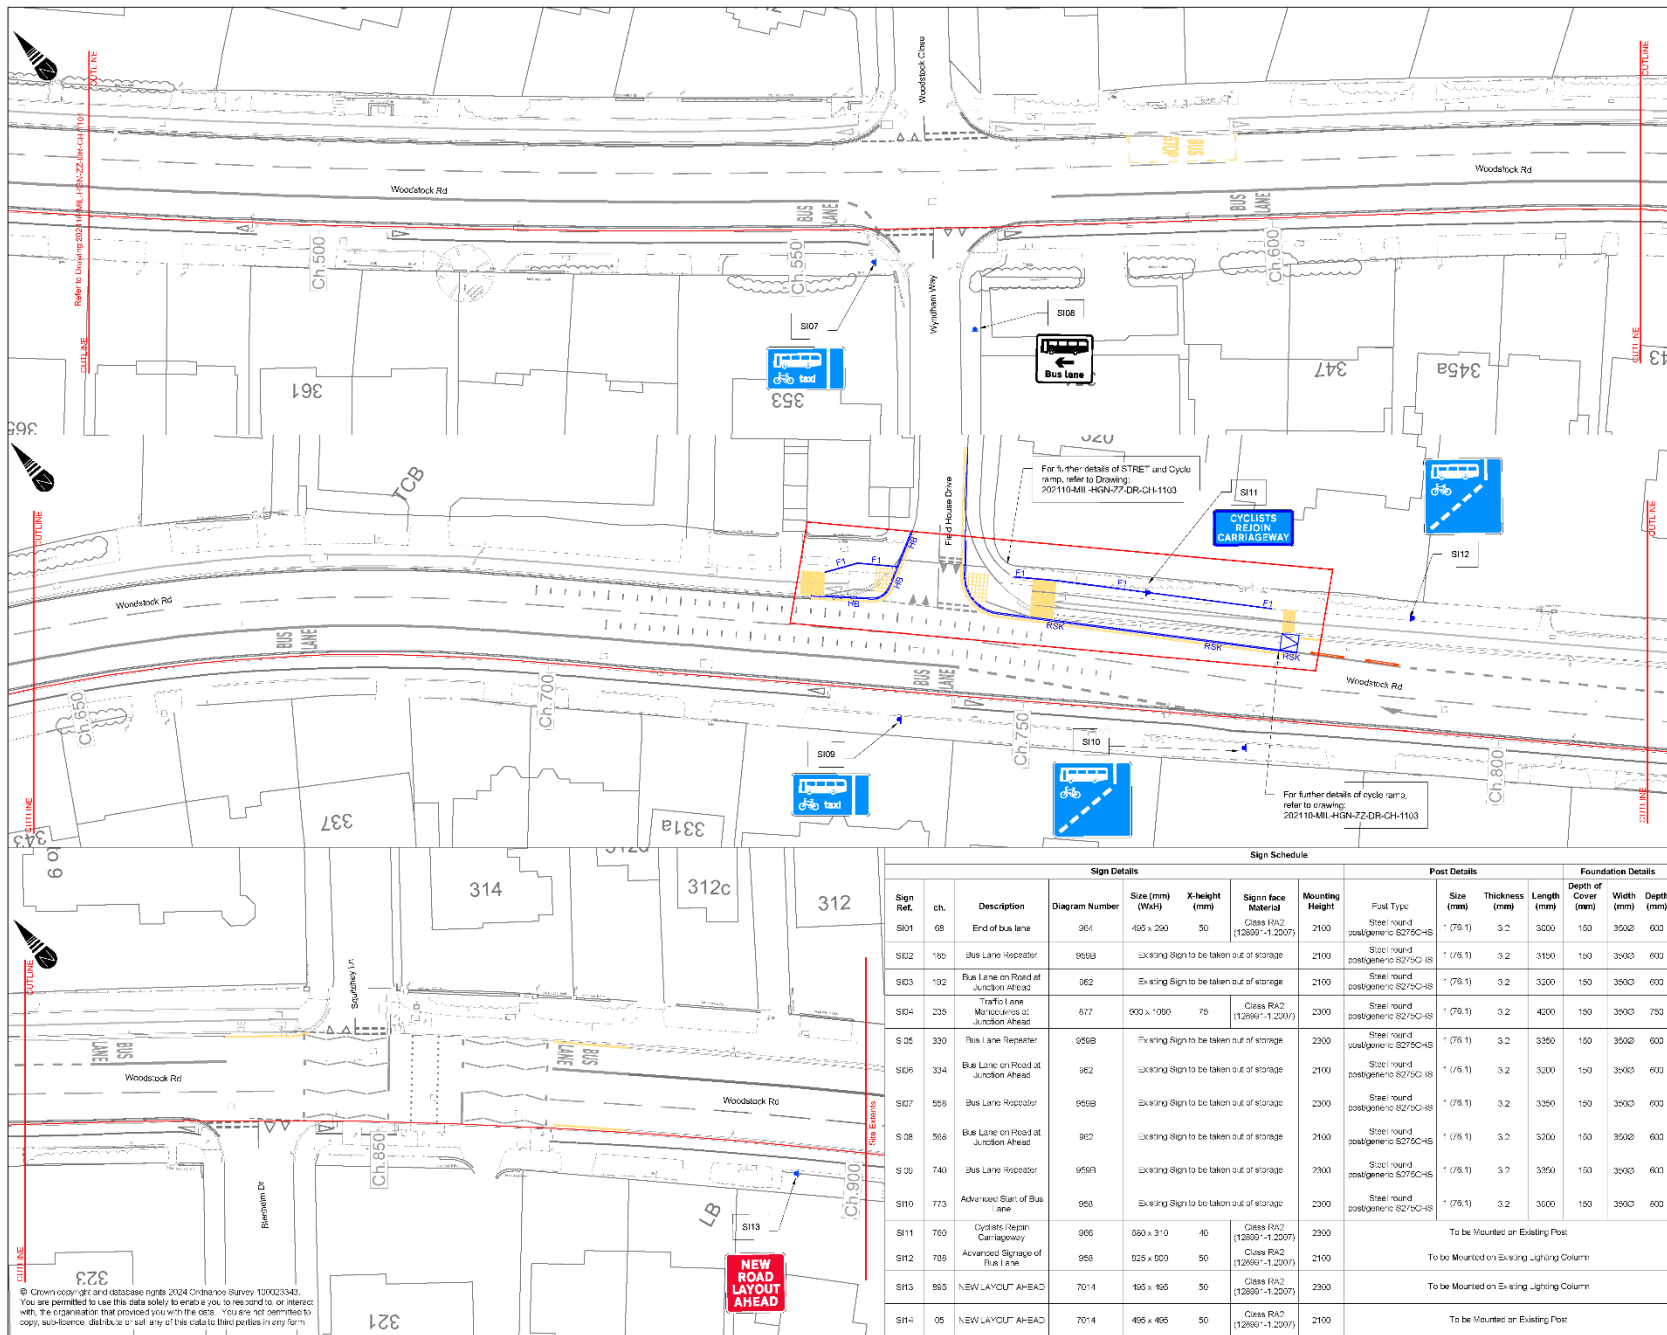

- Notes:
1. Do not scale from this drawing.
  2. Site verify all dimensions prior to construction.
  3. Report all discrepancies to the Drawing Controller immediately.
  4. This drawing is to be read in conjunction with all relevant documents and drawings, including the project-wide general arrangement (GA) drawings.
  5. For details of new road markings, refer to Drawing 202110-MIL-HGN-ZZ-DR-CH-1102.
  6. After the scheme has been completed for three months, the signs relating to 'NEW LAYOUT AHEAD' must be removed.

Key:

- SDX Proposed signs to be installed  
(Refer to Sign Schedule)
- Proposed sign Location  
(Refer to Sign Schedule)
- Proposed Road Marking  
(Refer to Note 3)
- Existing Road Marking
- Proposed cycle lane delineator  
assembly (175 mm wide, bolt-down  
units) with upright reflective wands  
(Redwell Greenwch WandOrca)





Working in partnership with



A part of MGR Services

Woodstock Road, Oxford Road  
Revised: 21-03-2024  

Drawing No: 202110-MIL-HGN-ZZ-DR-CH-1102

Detailed Design

Project Name:

Woodstock Road, Oxford

Sustainable Transport Improvements


The

Civils Work

Sheet 2 of 3

Sheet No:	Scale:	Drawn by:	Checked by:	Approved by:
A1	1:250	CA	EA	EA

Sheet No:	Scale:	Drawn by:	Checked by:	Approved by:
202110-MIL-HGN-ZZ-DR-CH-1102	1:250	CA	EA	EA

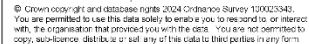

